







Legend


 



-  Emergency Exit
-  Severe Weather Area
-  Fire Extinguisher
-  Emergency Phone


1 ARTS & SCIENCE BUILDING
 1ST FLOOR PLAN SCALE: 3/64" = 1'-0"

 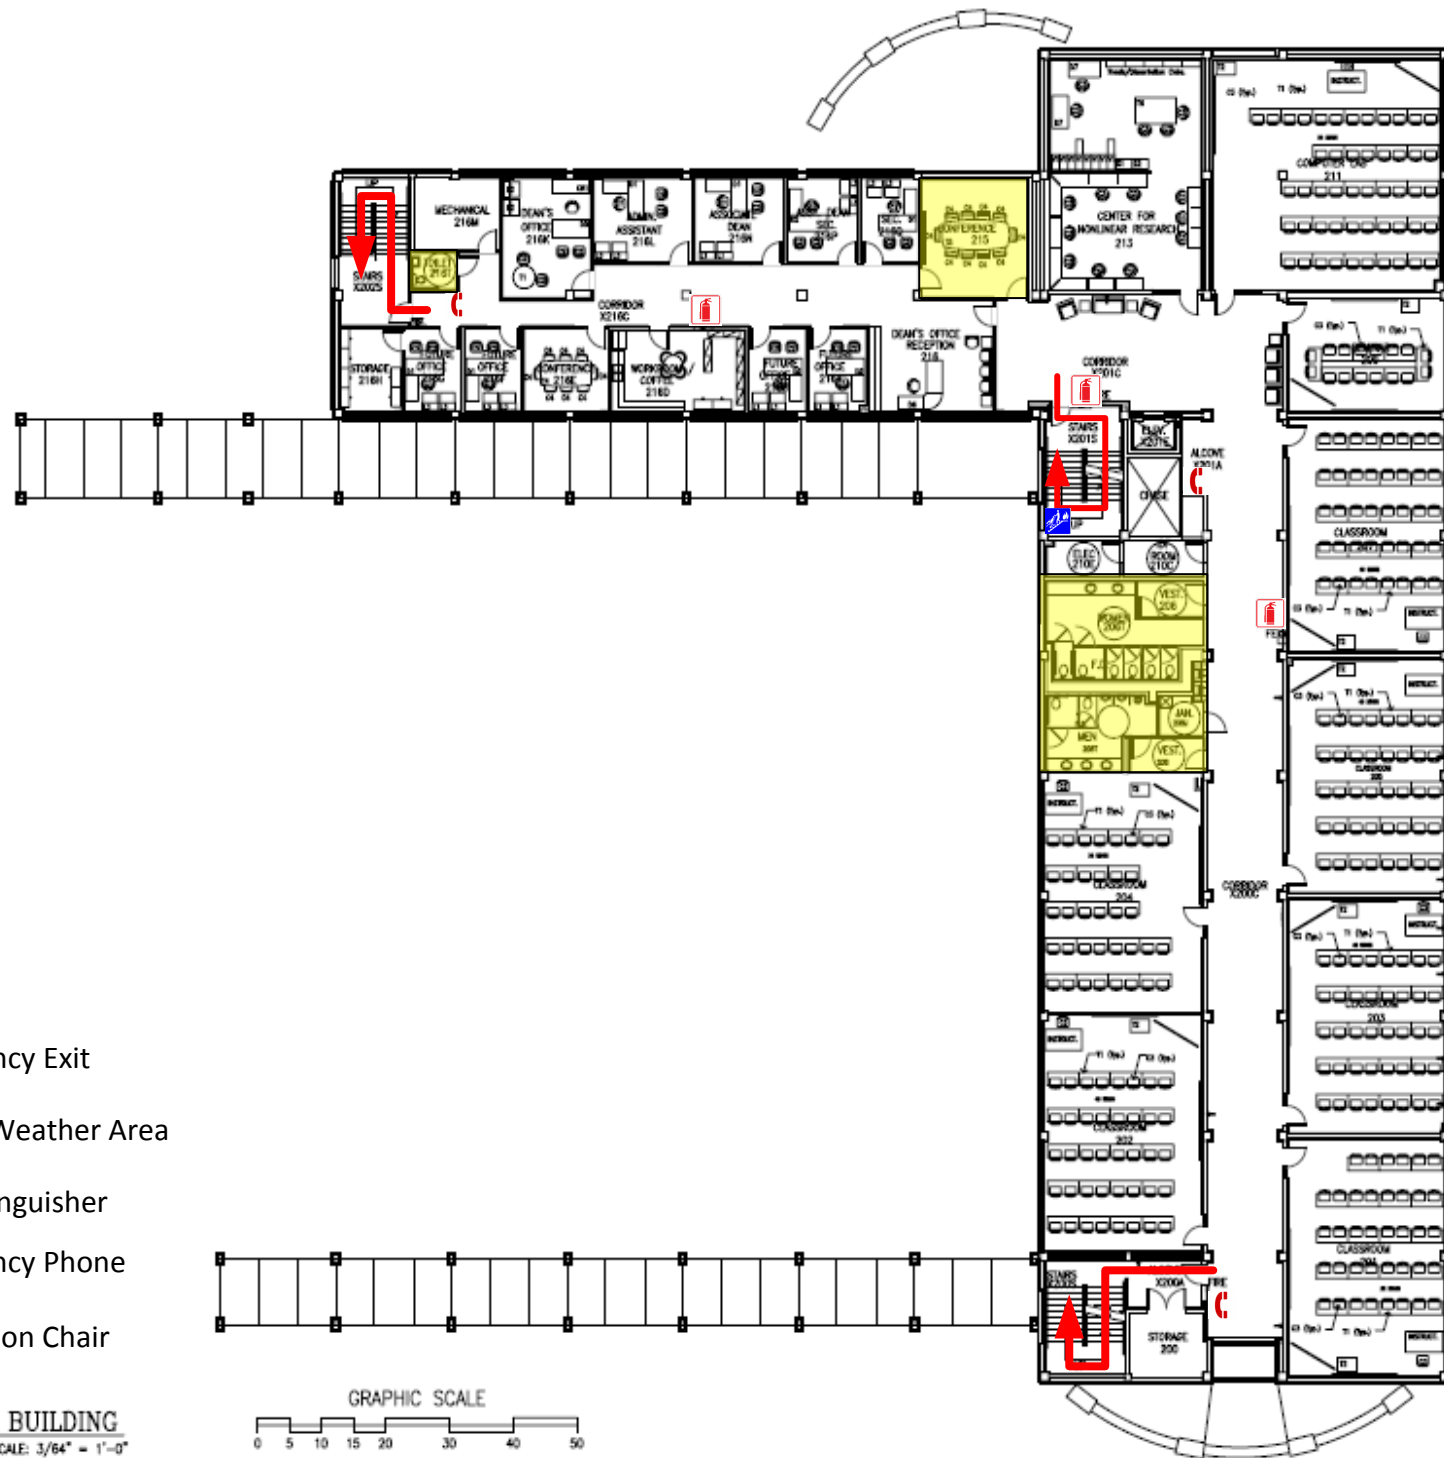




Legend

-  Emergency Exit
-  Severe Weather Area
-  Fire Extinguisher
-  Emergency Phone
-  Evacuation Chair

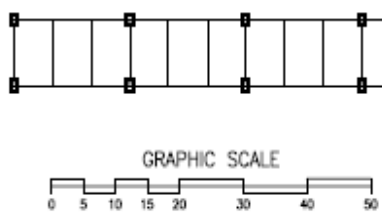




1 ARTS & SCIENCE BUILDING
 2ND FLOOR PLAN SCALE: 3/64" = 1'-0"

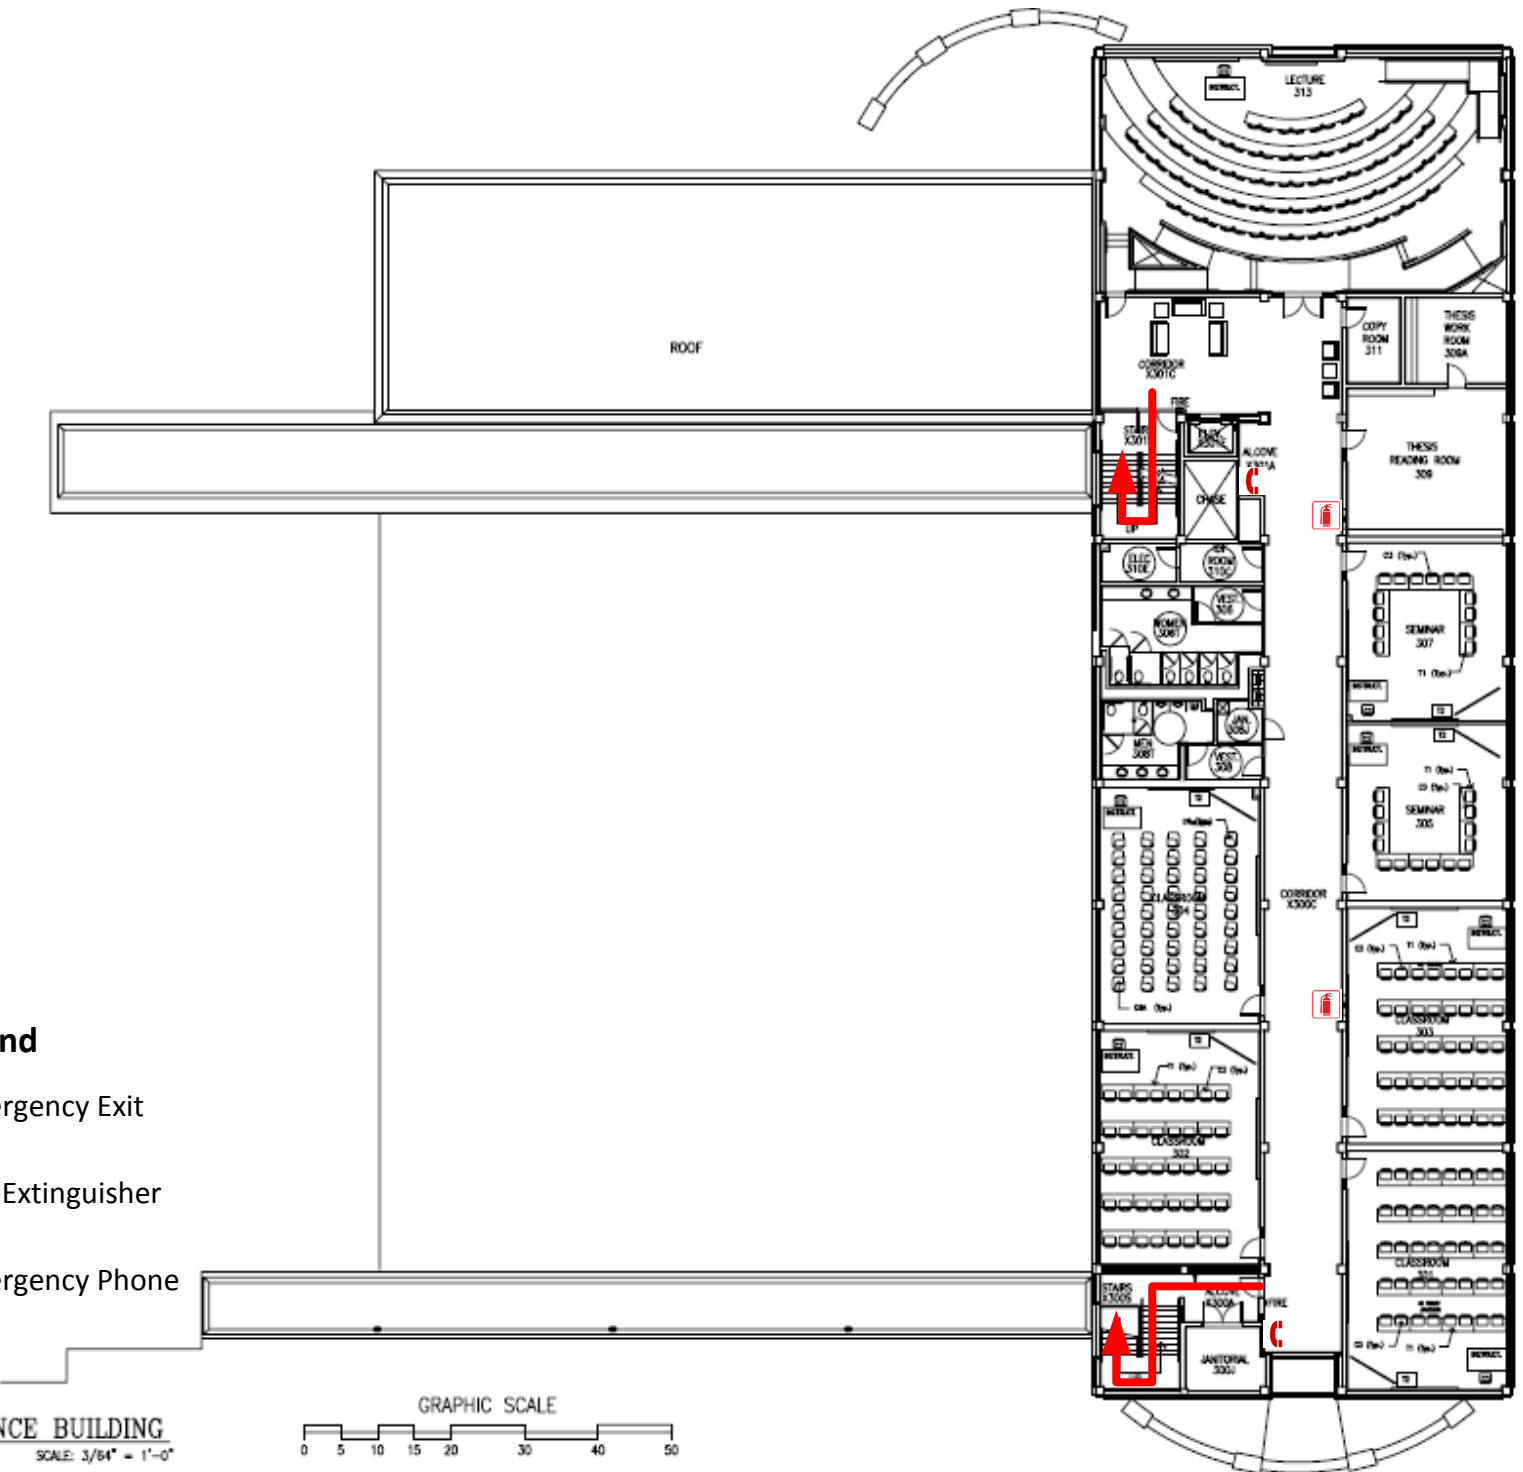



Legend

-  Emergency Exit
-  Fire Extinguisher
-  Emergency Phone

1 ARTS & SCIENCE BUILDING
 3RD FLOOR PLAN SCALE: 3/64" = 1'-0"

