



MAP KEY
 Shelter Locations

- Primary
- Secondary

1 ANN STUART SCIENCE BUILDING
 1ST FLOOR PLAN
 SCALE: 1/32" = 1'-0"

 

LEGEND	
FIRE PULL	FIRE=
FIRE EXTINGUISHER	FE O
FIRE EXT IN CABINET	FE C
EYEWASH STATION	EW O

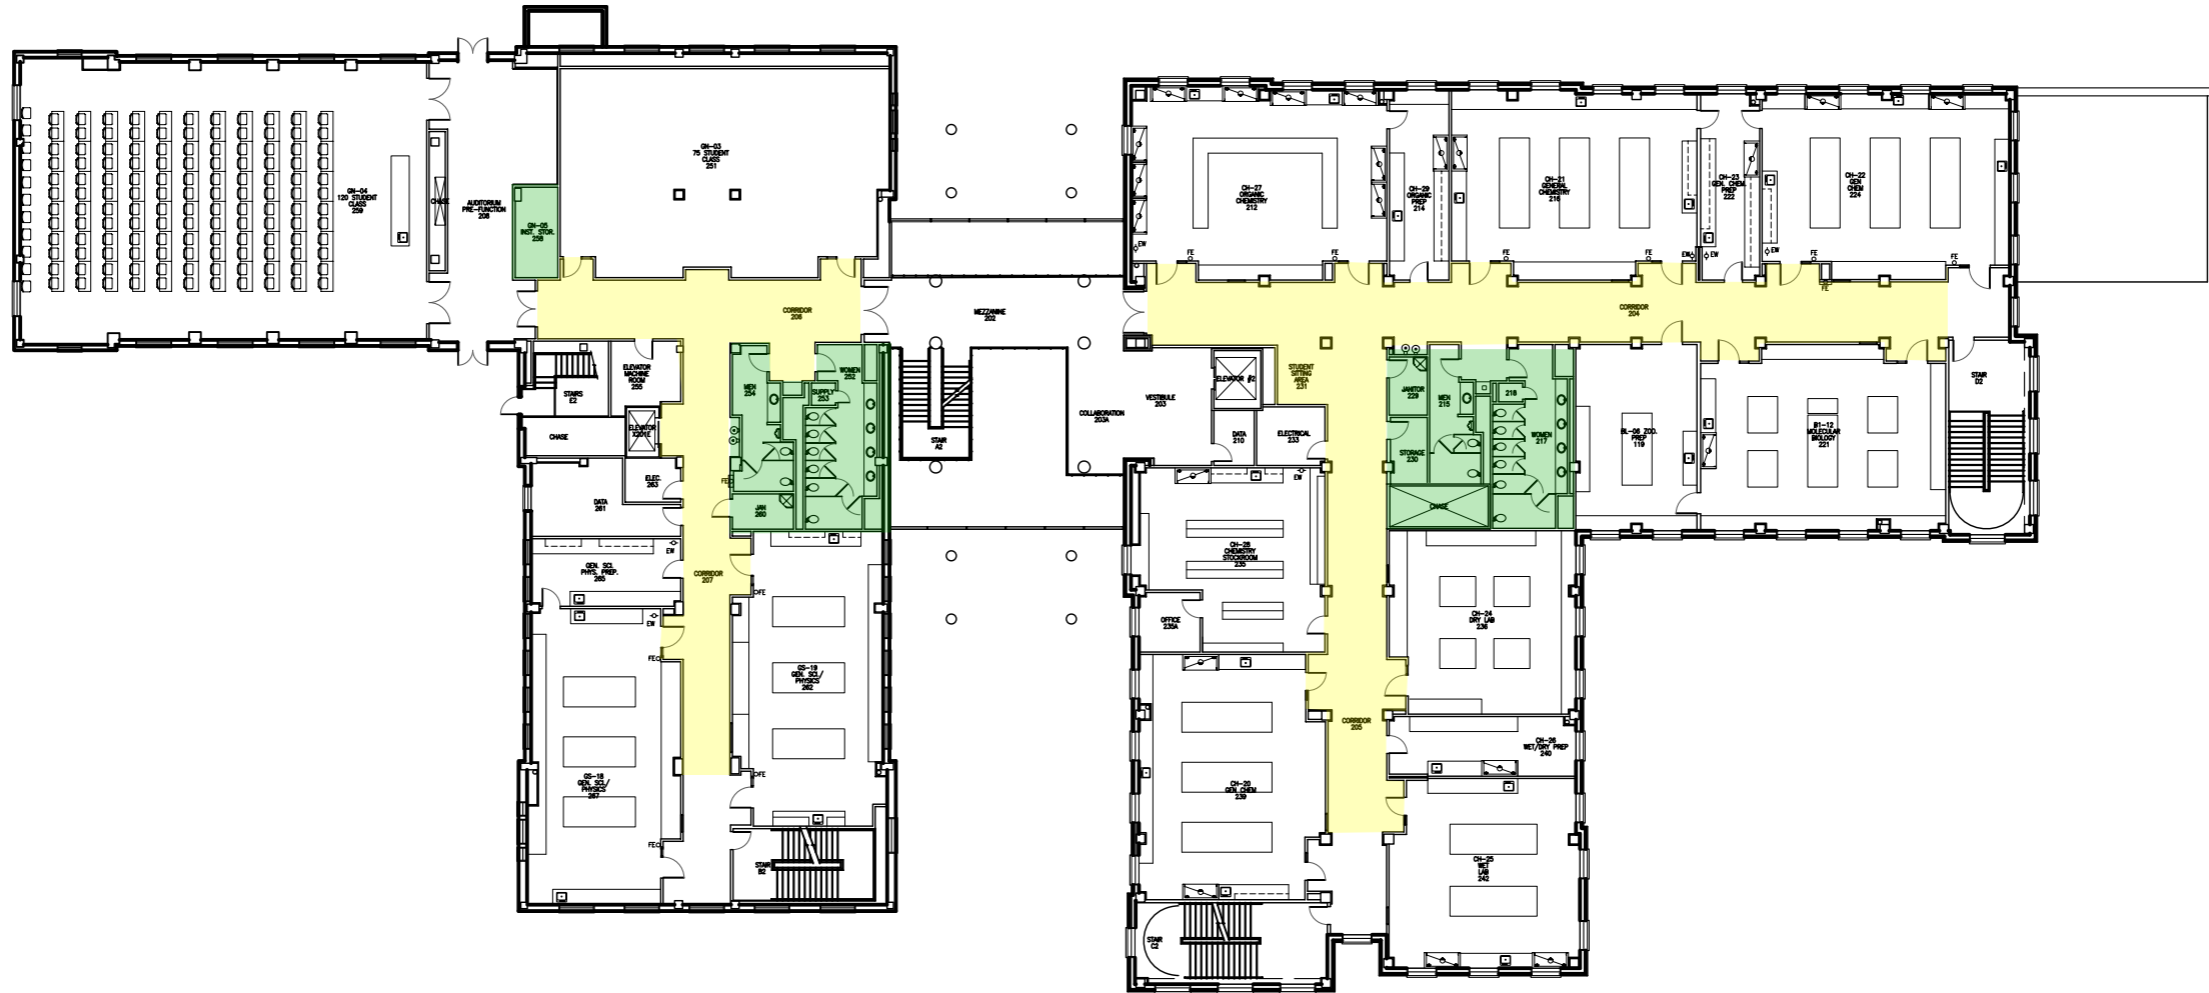

MAP KEY

Shelter Locations



Primary




Secondary

1 ANN STUART SCIENCE BUILDING


2ND FLOOR PLAN

SCALE: 1/32" = 1'-0"

GRAPHIC SCALE

 

LEGEND	
FIRE PULL	FIRE
FIRE EXTINGUISHER	FE
FIRE EXT IN CABINET	FE-C
EYEWASH STATION	EW

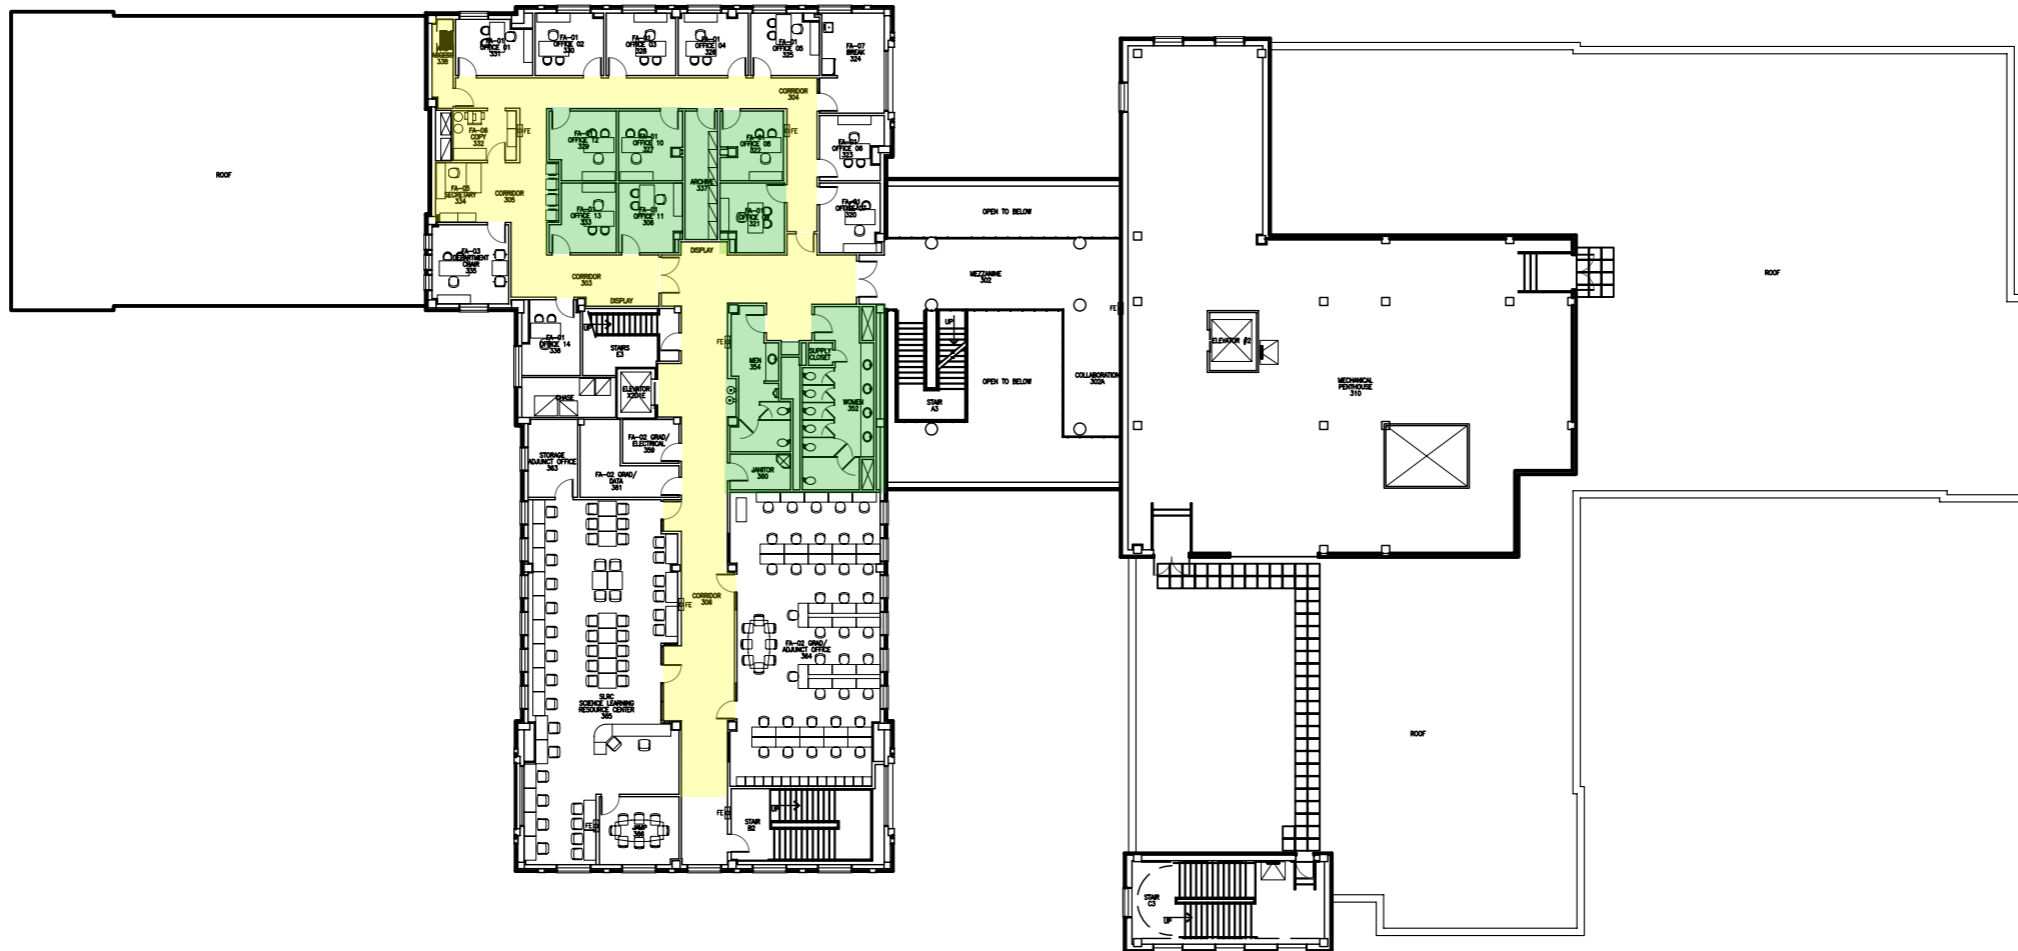

MAP KEY

Shelter Locations



Primary




Secondary

1 ANN STUART SCIENCE BUILDING


3RD FLOOR PLAN

SCALE: 1/32" = 1'-0"

GRAPHIC SCALE

 


LEGEND	
FIRE PULL	FIRE⇨
FIRE EXTINGUISHER	FE○
FIRE EXT IN CABINET	FE□
EYEWASH STATION	EW○

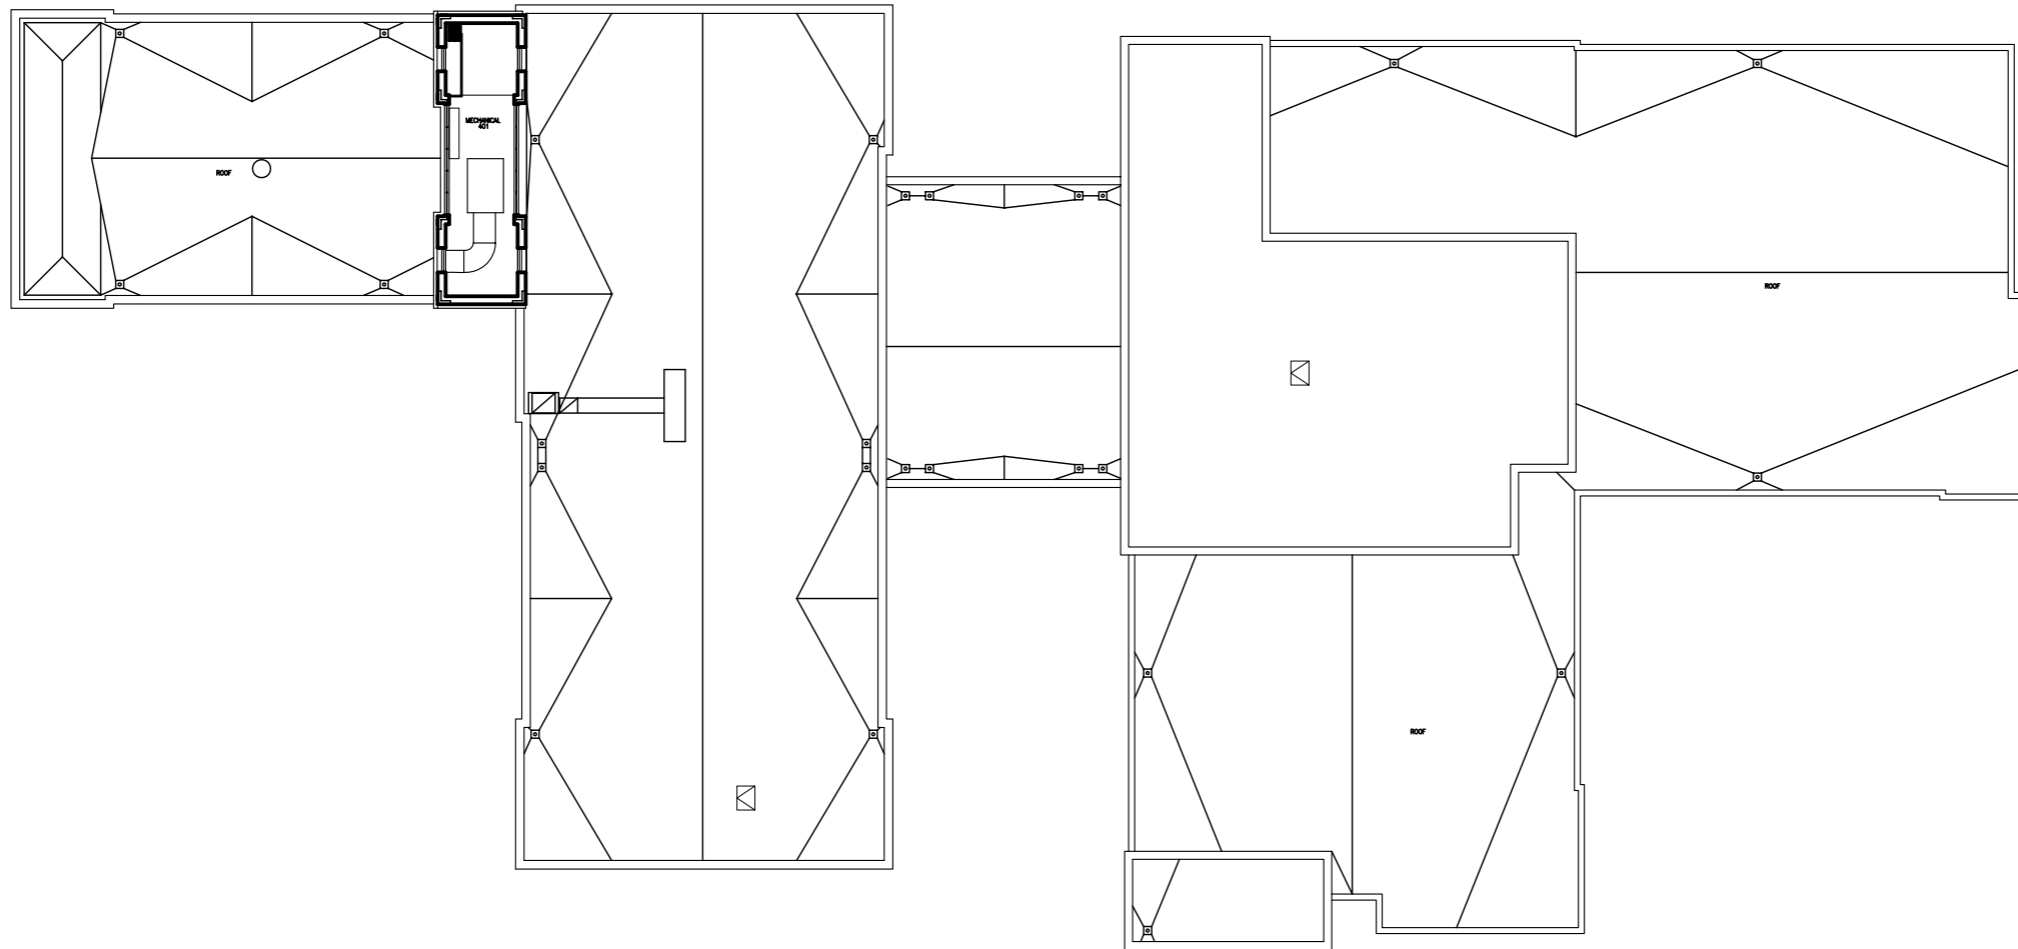

MAP KEY
 Shelter Locations

- Primary
- Secondary

1 ANN STUART SCIENCE BUILDING
 4TH FLOOR PLAN
 SCALE: 1/32" = 1'-0"

 

LEGEND

FIRE PULL	FIRE→
FIRE EXTINGUISHER	FE○
FIRE EXT IN CABINET	FE□
EYEWASH STATION	EW○