



MAP KEY
Shelter Locations

- Primary
- Secondary

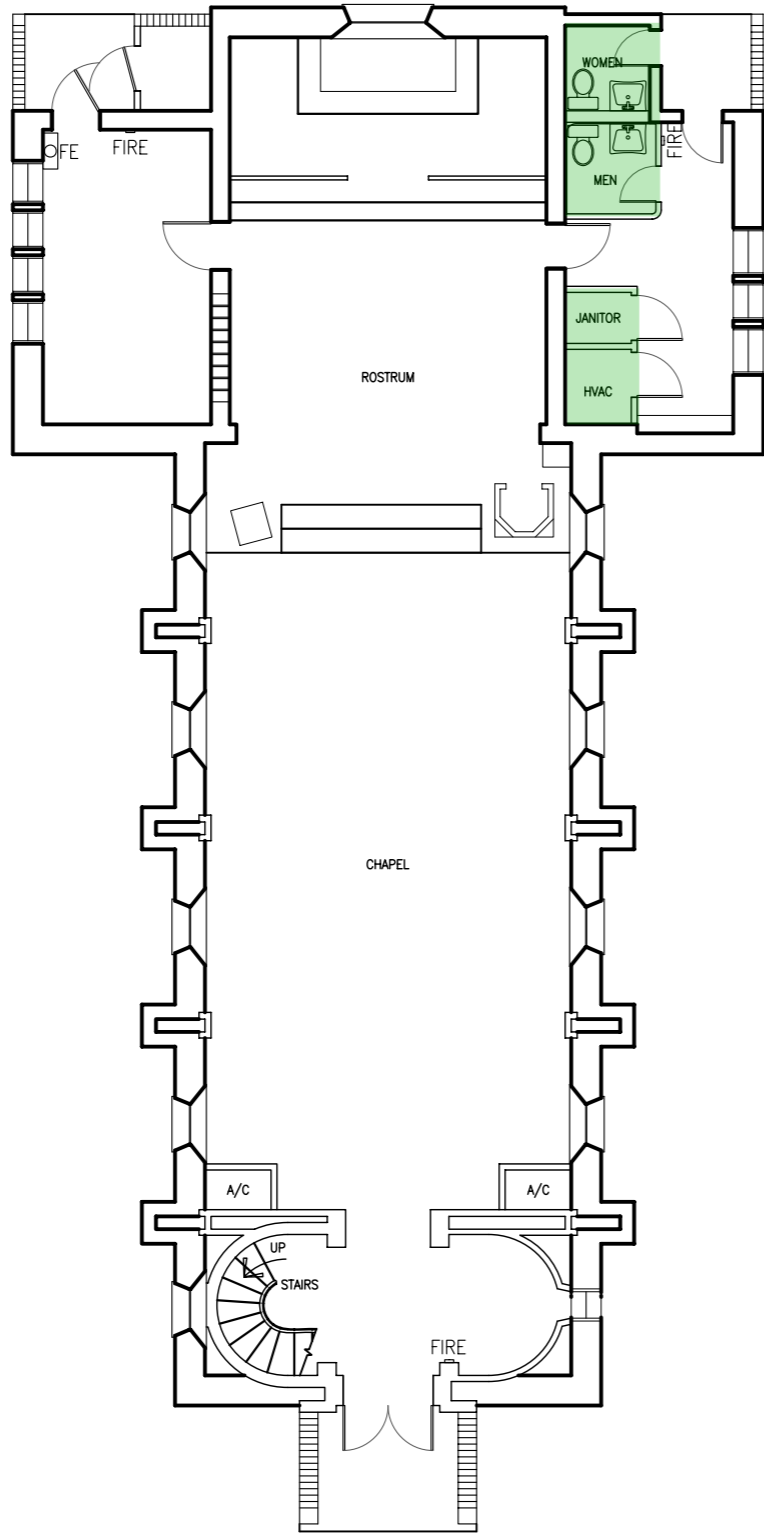


1 CHAPEL IN THE WOODS BUILDING
1ST FLOOR PLAN SCALE: 3/32" = 1'-0"

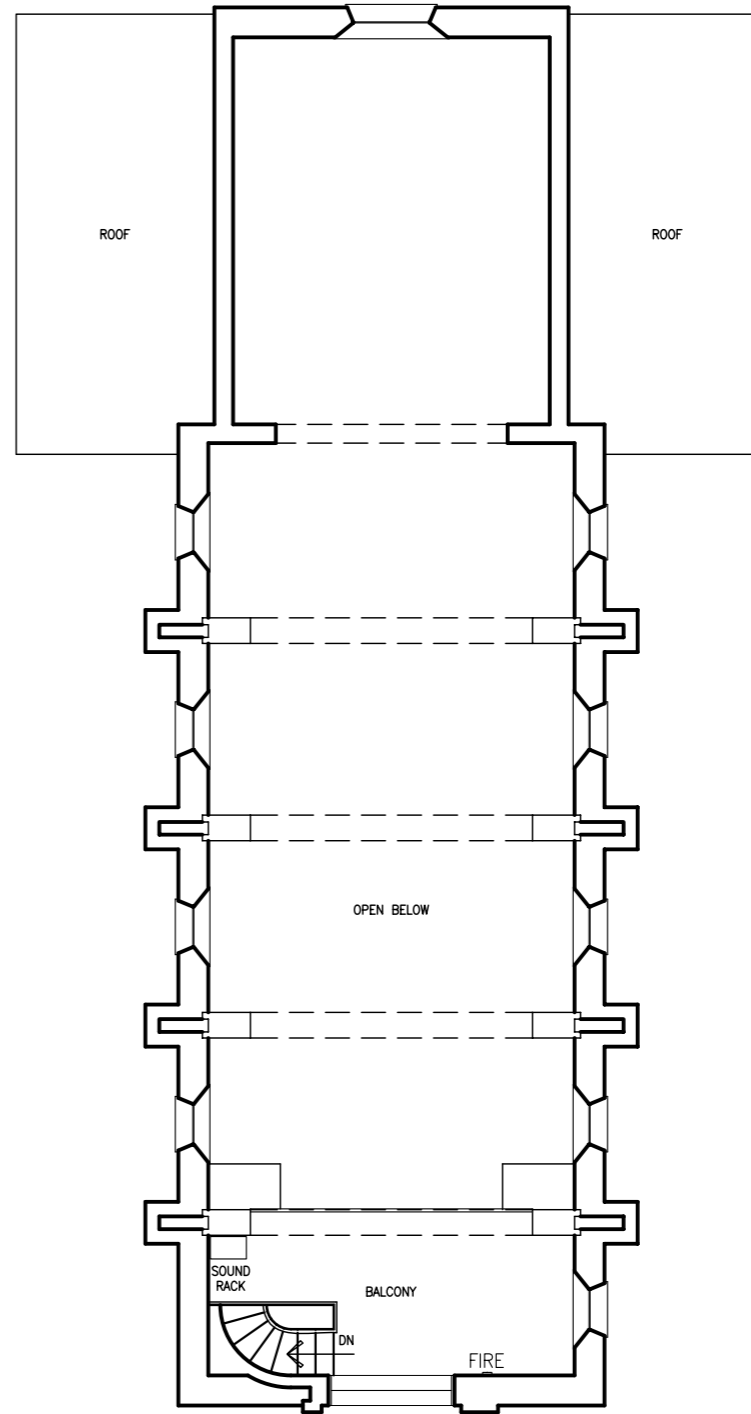

2 CHAPEL IN THE WOODS BUILDING
2ND FLOOR PLAN SCALE: 3/32" = 1'-0"

GRAPHIC SCALE

 

LEGEND	
	FIRE PULL
	FIRE EXTINGUISHER
	FIRE PULL
	FIRE EXTINGUISHER