
 



 
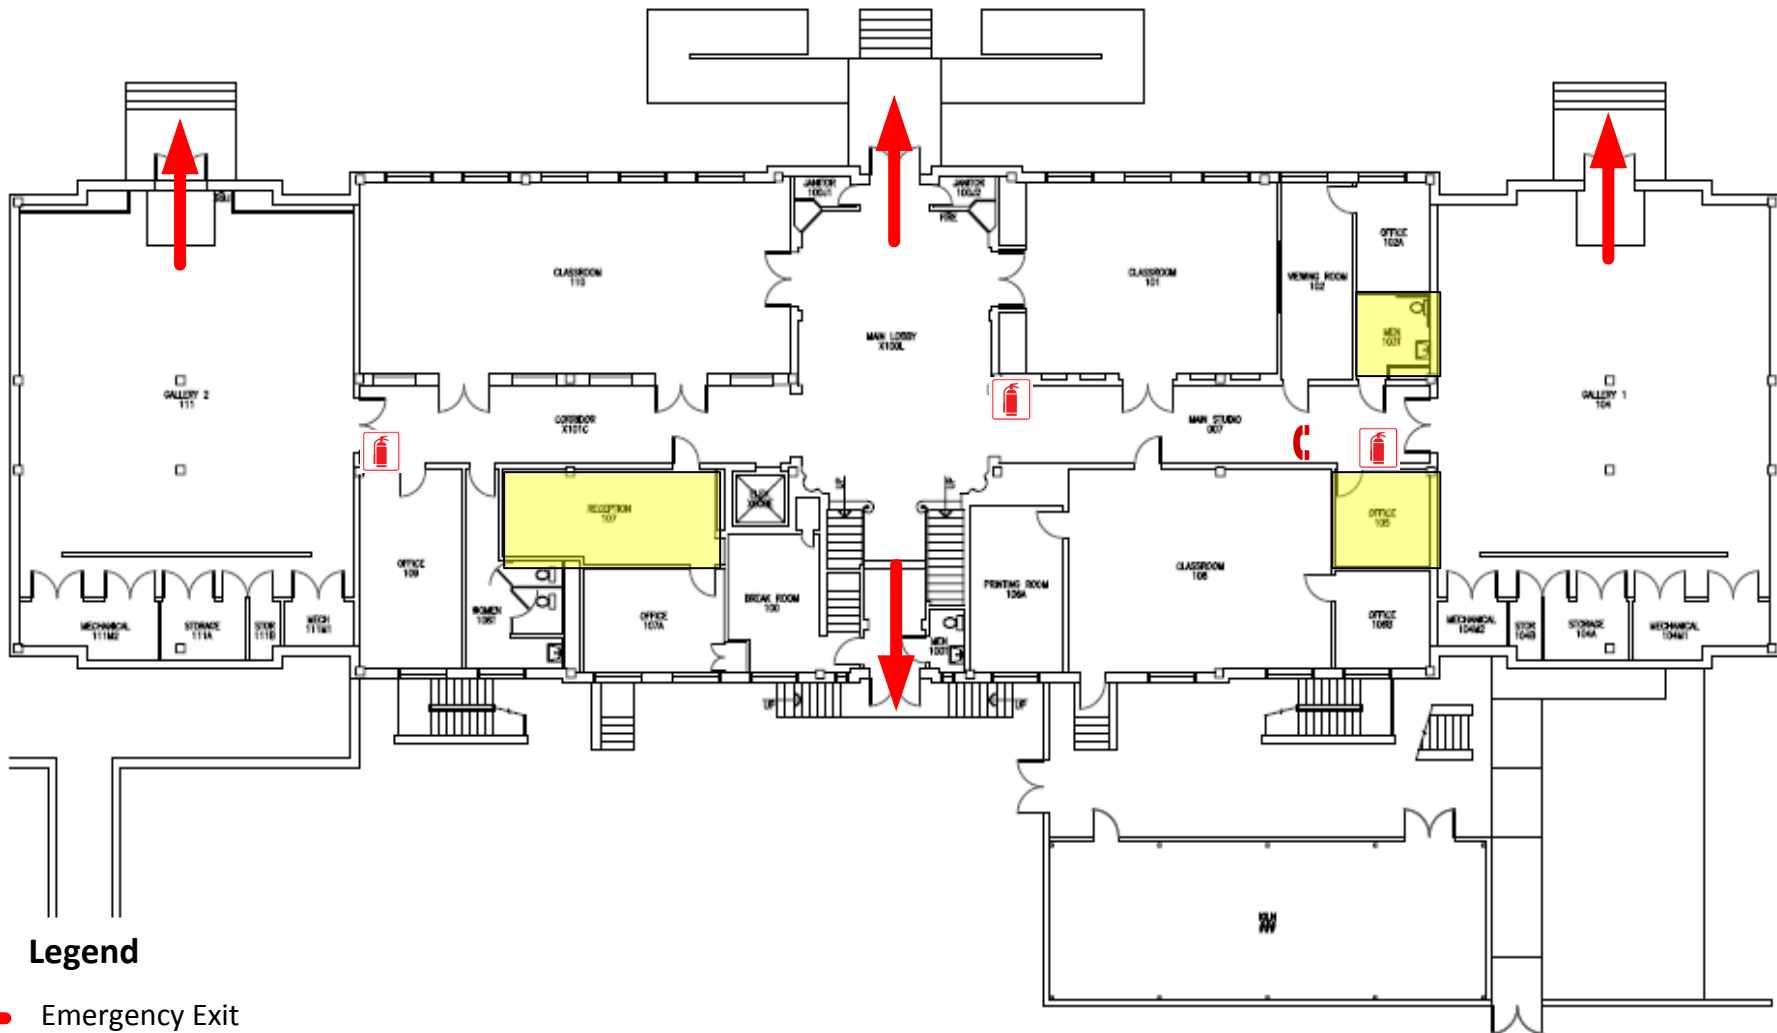






Legend

-  Emergency Exit
-  Severe Weather Area
-  Fire Extinguisher
-  Emergency Phone
-  First Aid Kit







Legend



 

-  Emergency Exit
-  Severe Weather Area
-  Fire Extinguisher
-  Emergency Phone

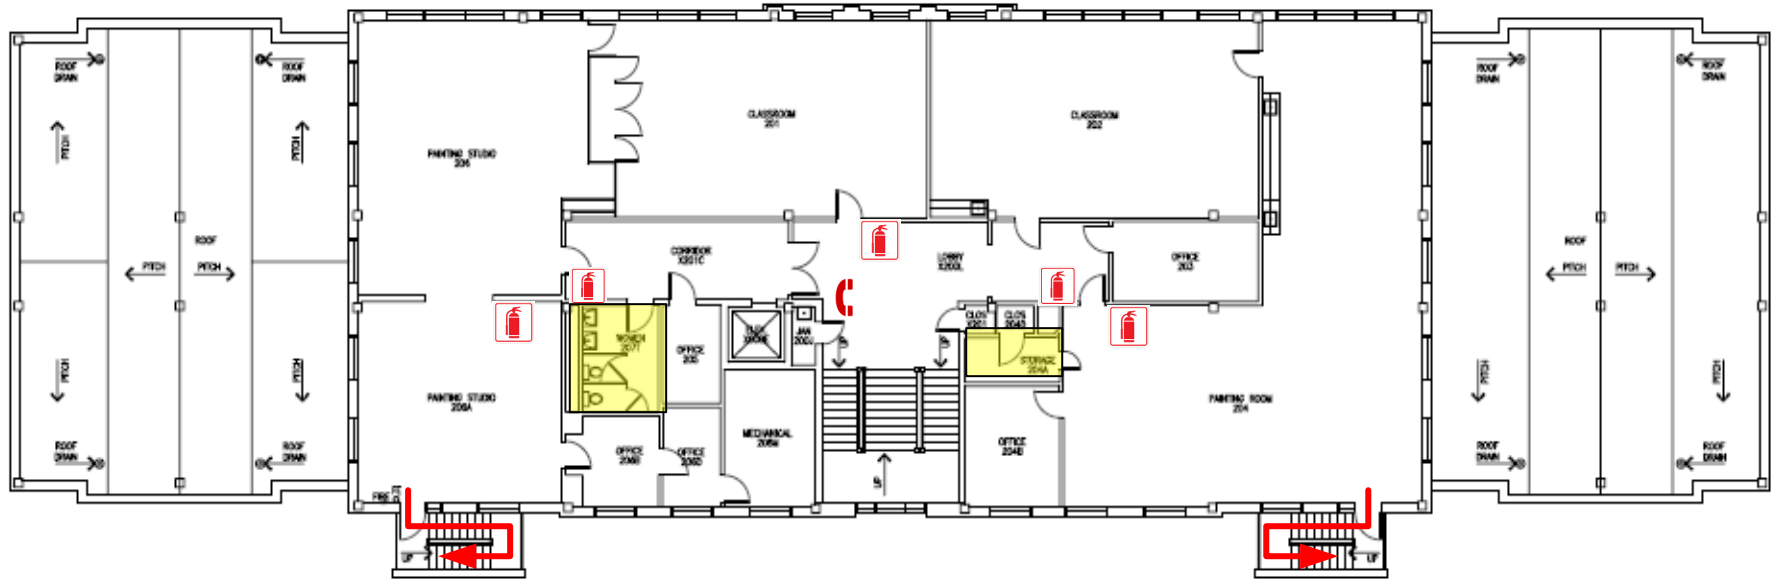
1 FINE ARTS BUILDING
1ST FLOOR PLAN SCALE: 1/16" = 1'-0"








 

Legend

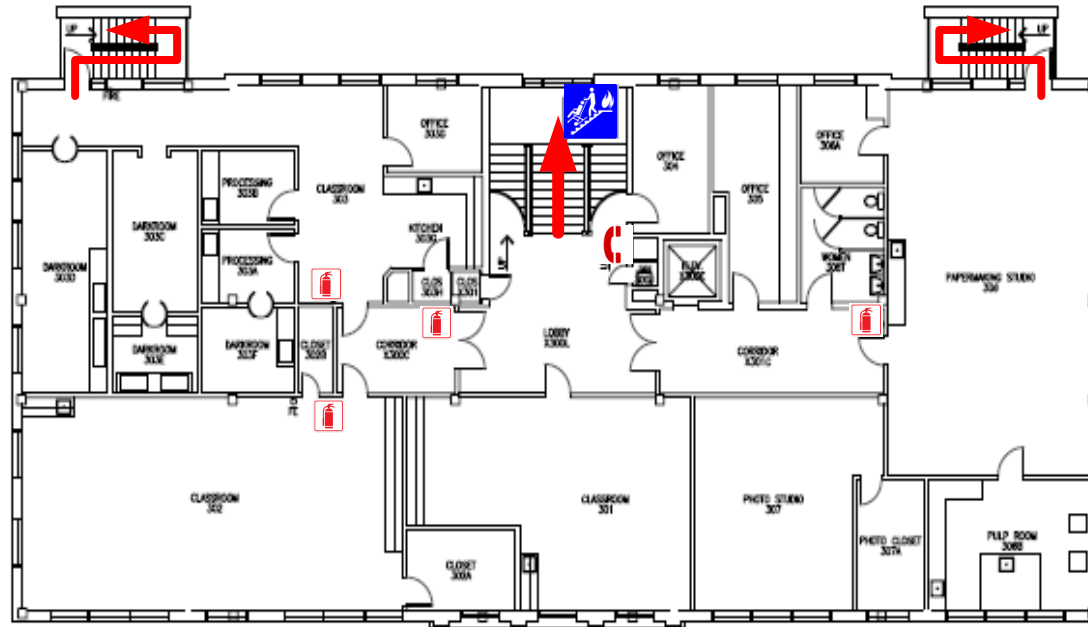-  Emergency Exit
-  Severe Weather Area
-  Fire Extinguisher
-  Emergency Phone





Legend

-  Emergency Exit
-  Fire Extinguisher
-  Emergency Phone
-  Evacuation Chair

1 FINE ARTS BUILDING
 3RD FLOOR PLAN SCALE: 1/16" = 1'-0"

