

MAP KEY
 Shelter Locations

- Primary
- Secondary



LEGEND	
	FIRE PULL
	FIRE EXTINGUISHER
	FIRE EXIT
	FIRE EXTINGUISHER
	FIRE EXIT




MAP KEY
 Shelter Locations
 Primary
 Secondary

1 MULTI-PURPOSE CLASSROOM LAB BUILDING
 1ST FLOOR PLAN
 SCALE: 1/16" = 1'-0"




LEGEND
 FIRE PULL FIRE
 FIRE EXTINGUISHER FEO

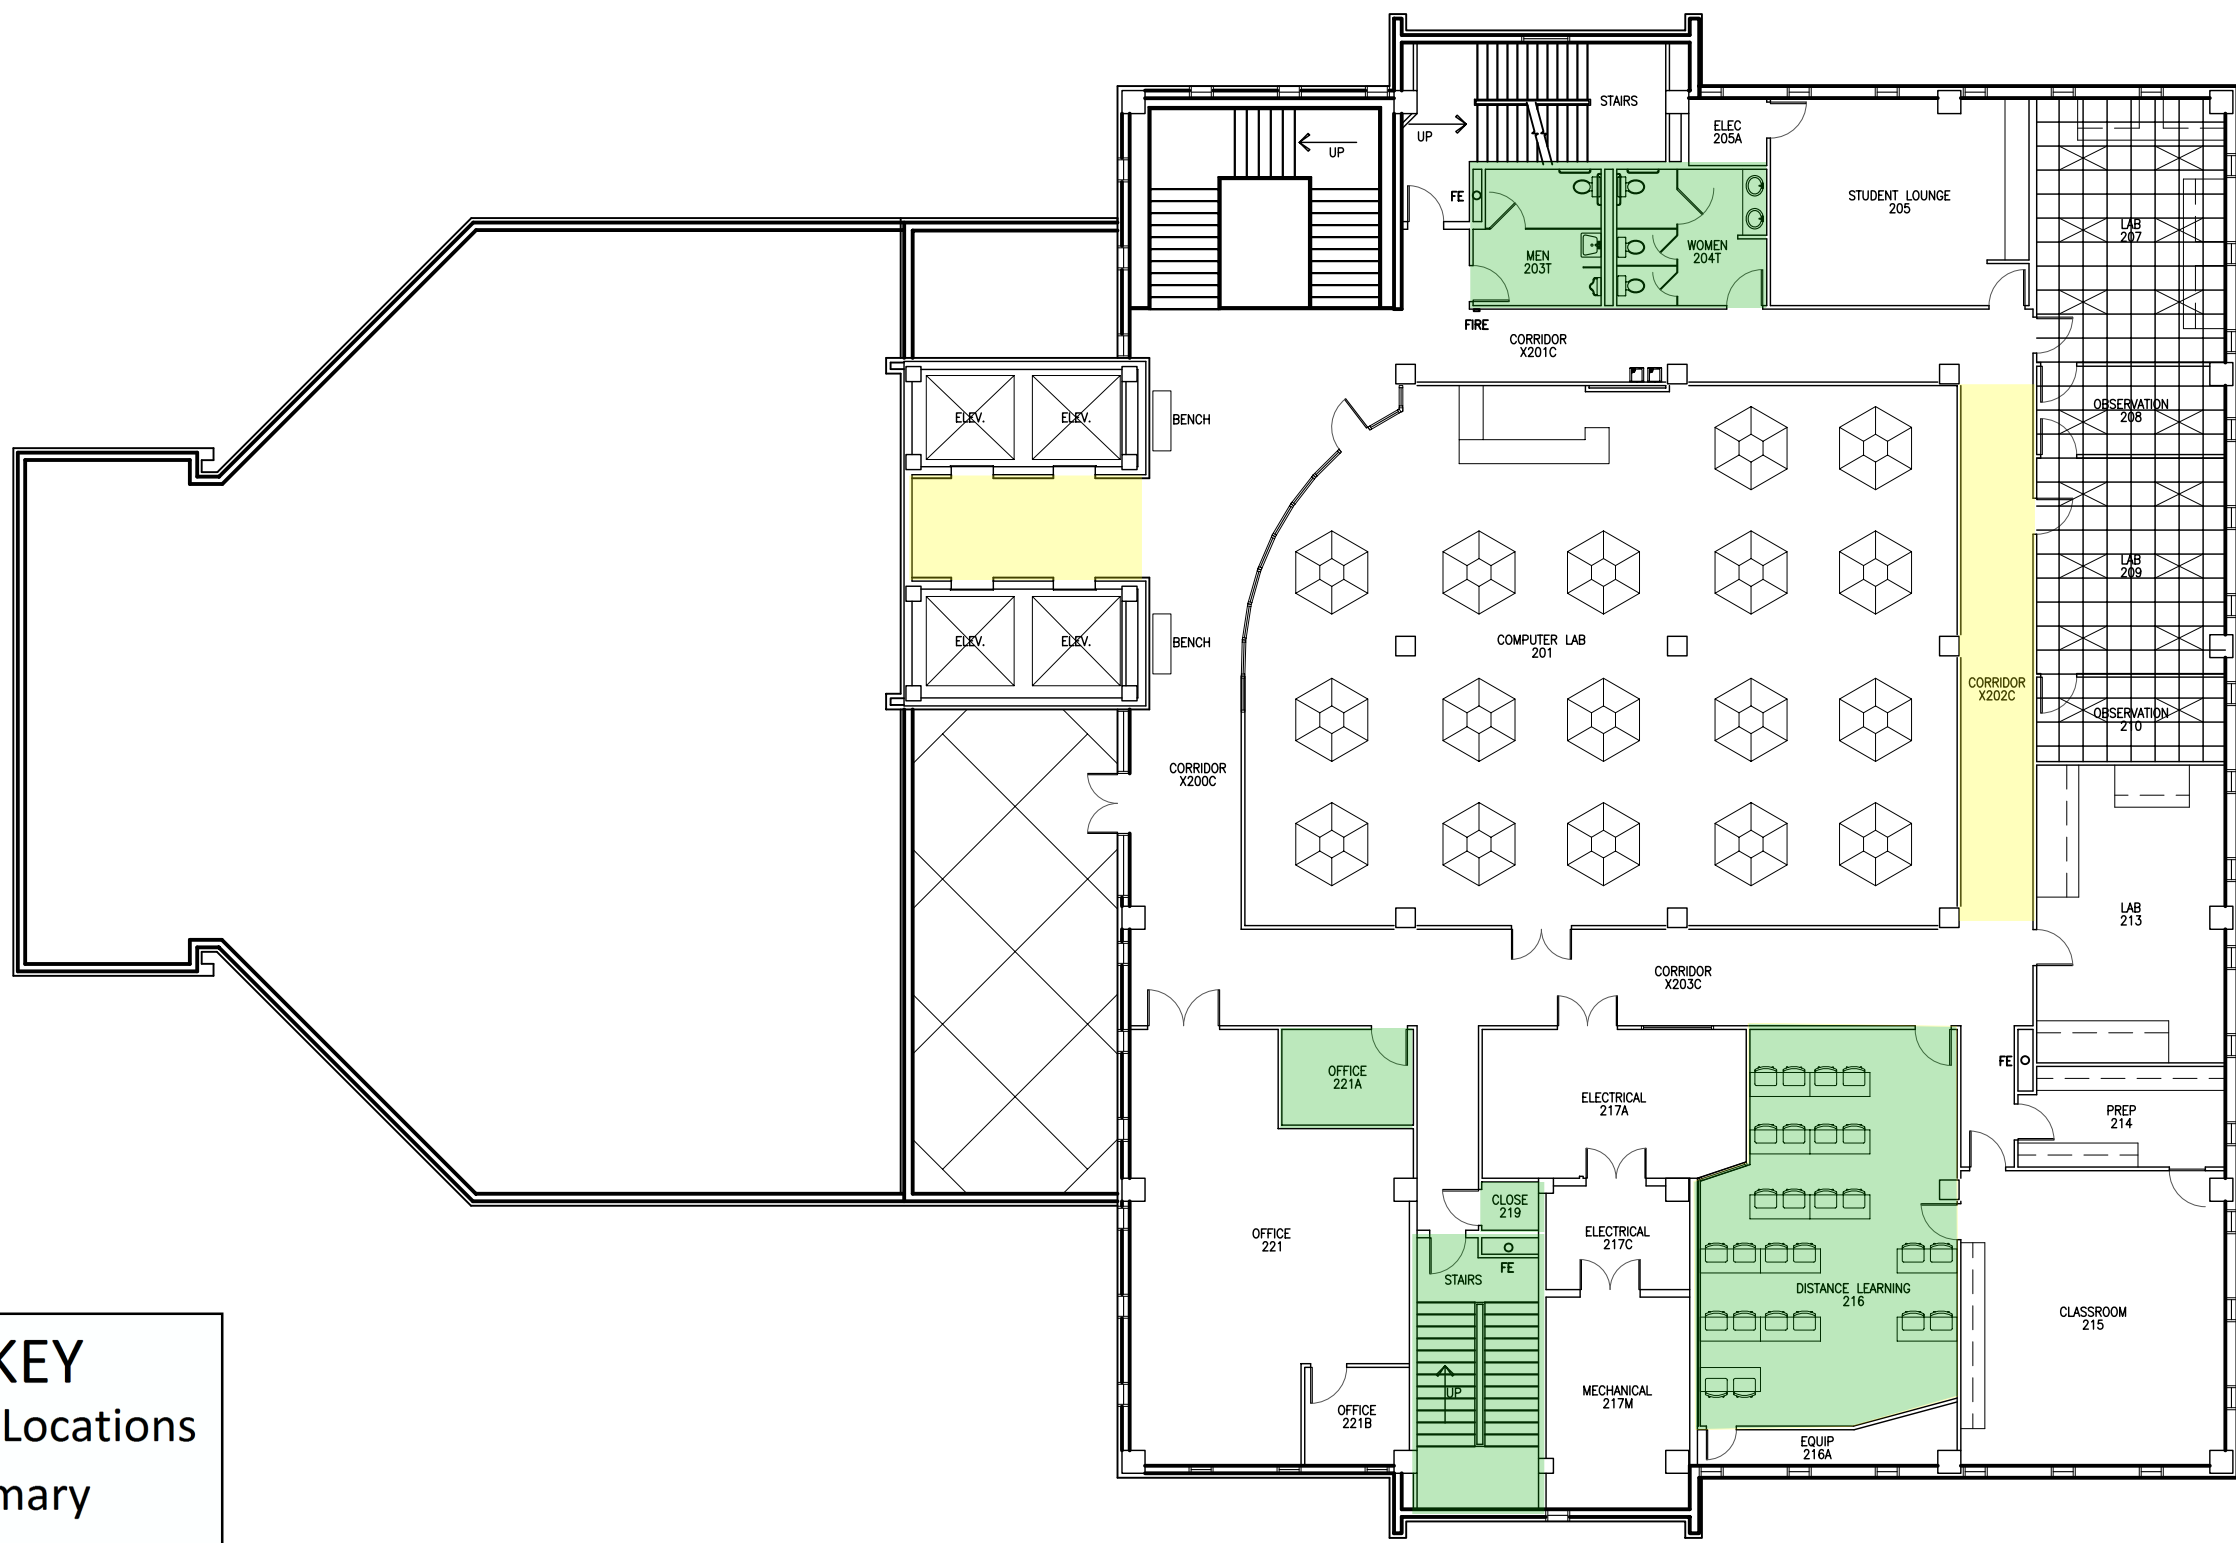

MAP KEY
 Shelter Locations


- Primary
- Secondary

1 MULTI-PURPOSE CLASSROOM LAB BUILDING
 2ND FLOOR PLAN
 SCALE: 1/16" = 1'-0"

 

LEGEND

	FIRE PULL		FIRE EXTINGUISHER
	FIRE EXTINGUISHER		FIRE PULL

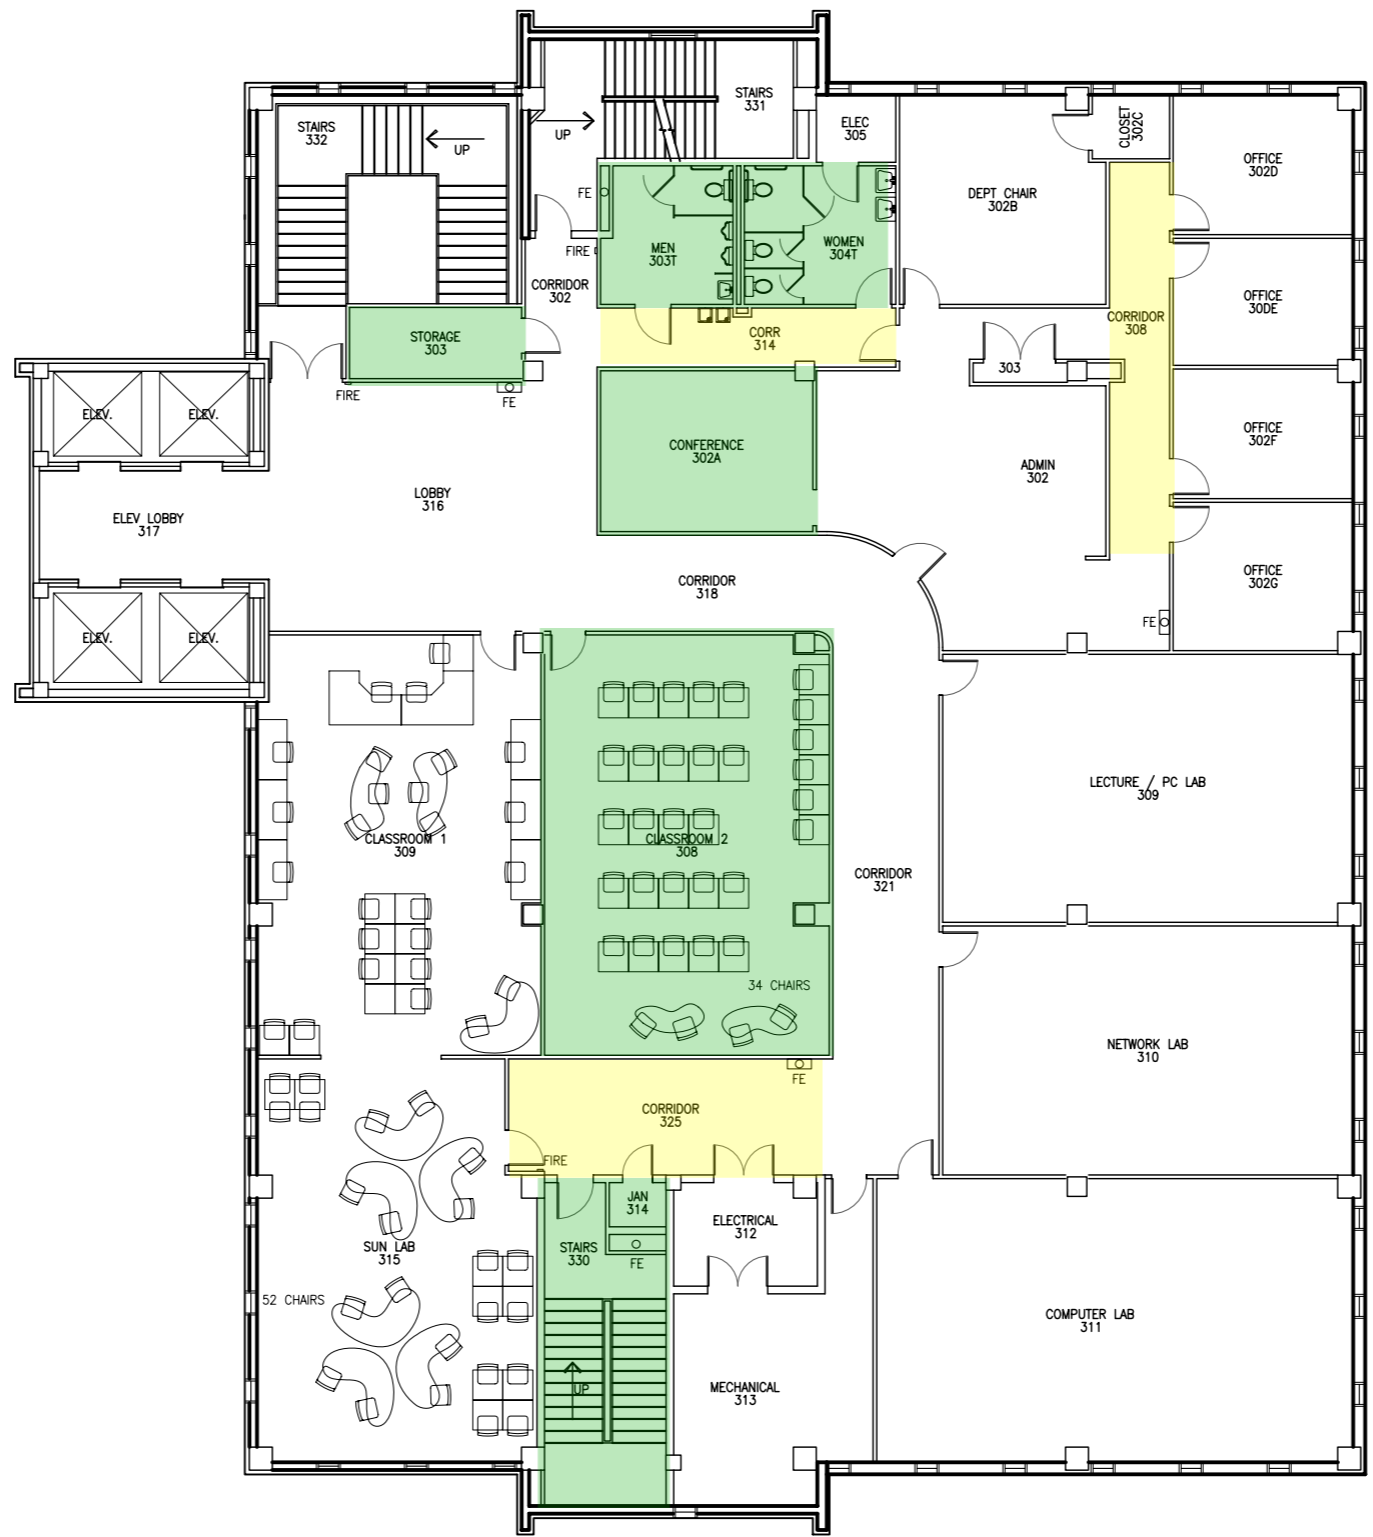

MAP KEY
 Shelter Locations
 Primary
 Secondary

1 MULTI-PURPOSE CLASSROOM LAB BUILDING
 3RD FLOOR PLAN
 SCALE: 1/16" = 1'-0"



LEGEND

	FIRE PULL		FIRE EXTINGUISHER
	FIRE PULL		FIRE EXTINGUISHER






MAP KEY
 Shelter Locations


- Primary
- Secondary

1 MULTI-PURPOSE CLASSROOM LAB BUILDING
 4TH FLOOR PLAN
 SCALE: 1/16" = 1'-0"

 

LEGEND

FIRE PULL	FIRE
FIRE EXTINGUISHER	FE

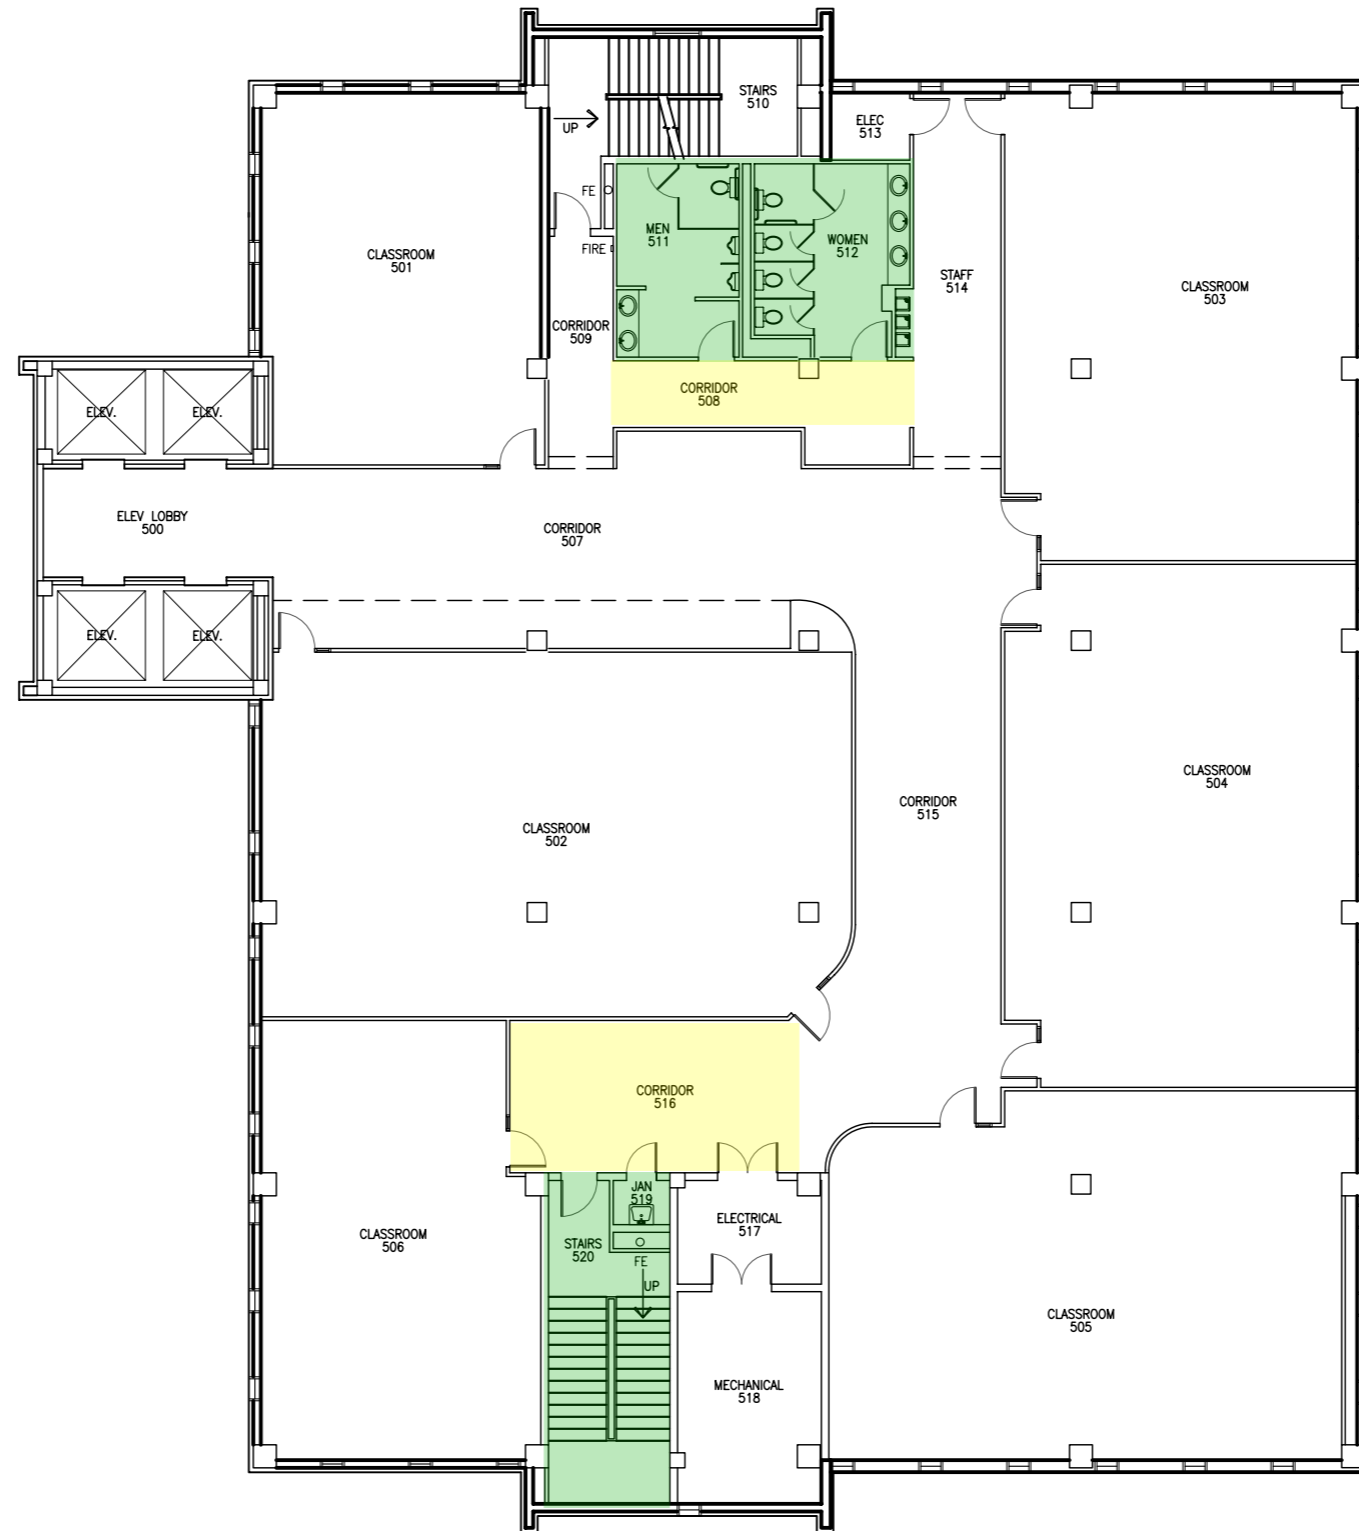


MAP KEY
 Shelter Locations

- Primary
- Secondary




LEGEND	
	FIRE PULL
	FIRE EXTINGUISHER
	FIRE PULL
	FIRE EXTINGUISHER

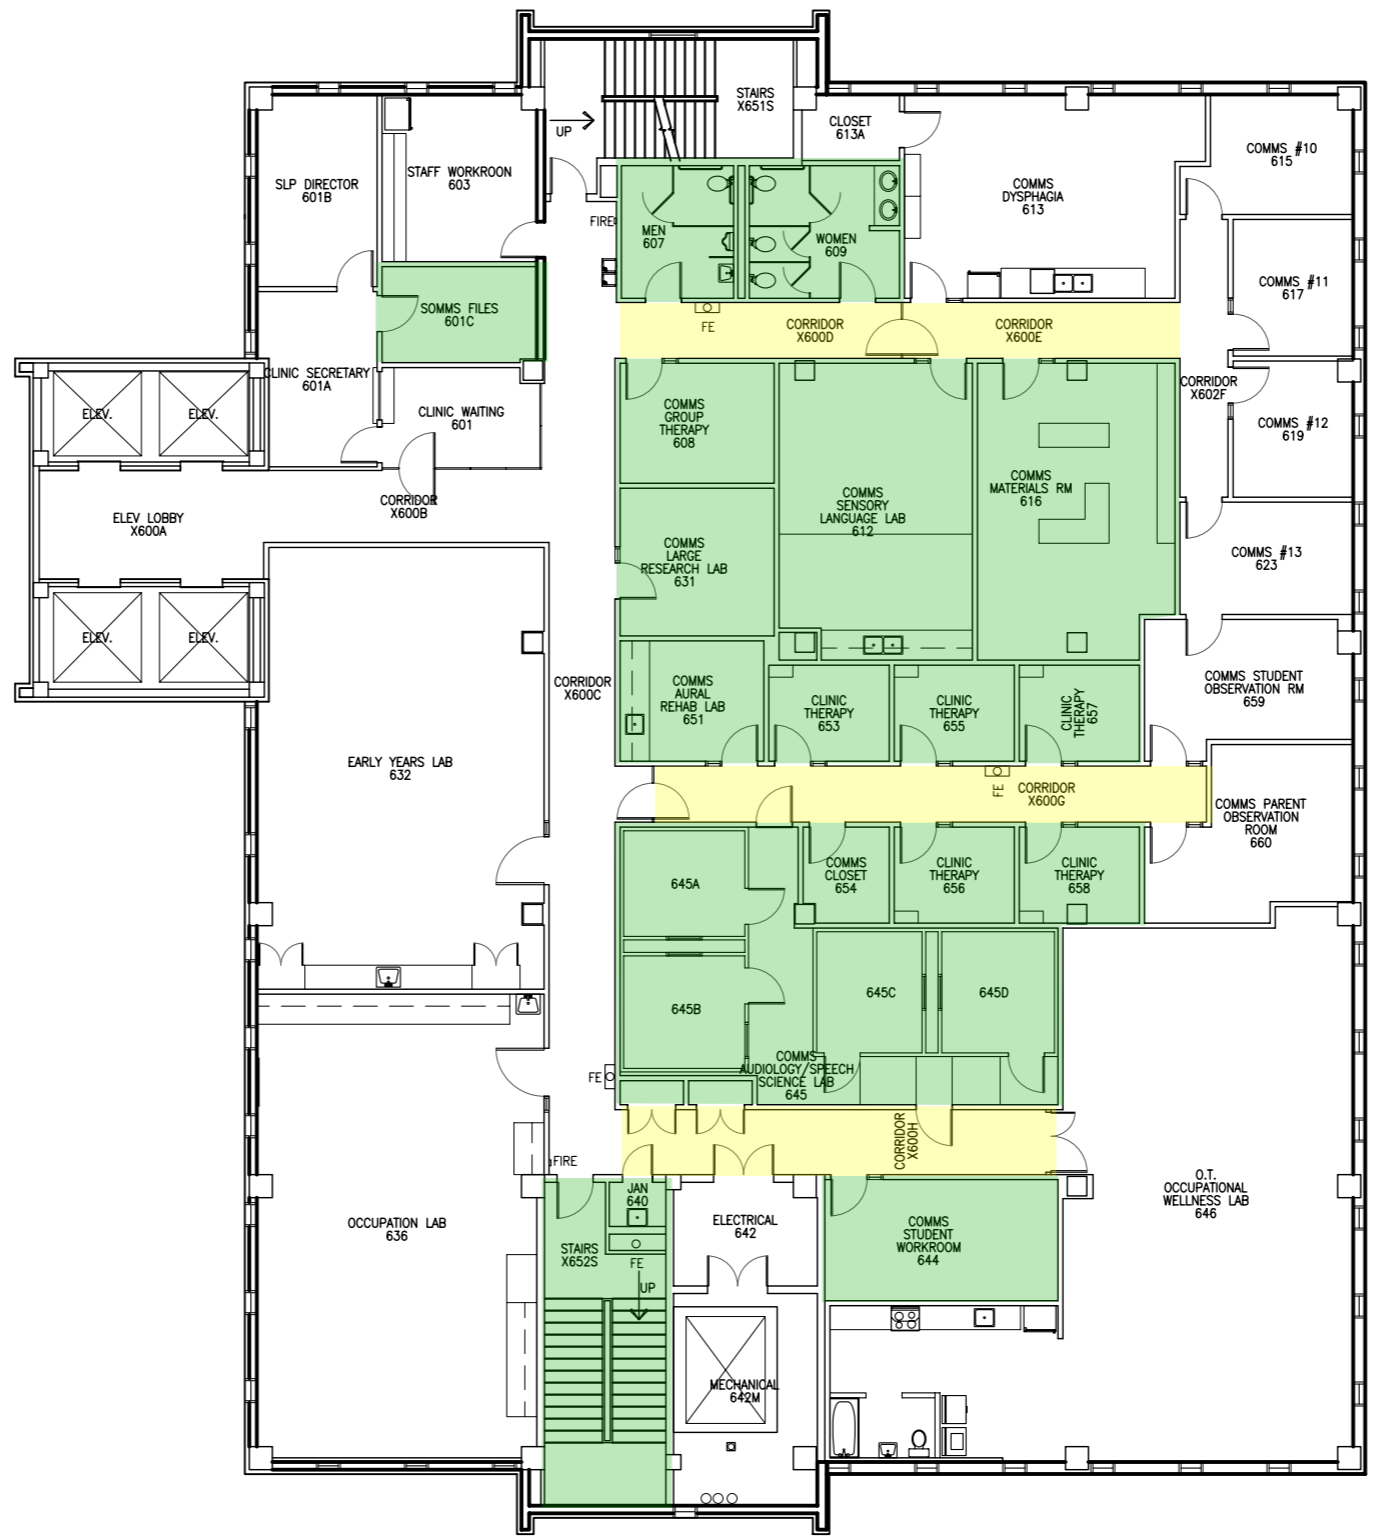

MAP KEY
 Shelter Locations
 Primary
 Secondary




LEGEND
 FIRE PULL FIRE
 FIRE EXTINGUISHER FE O

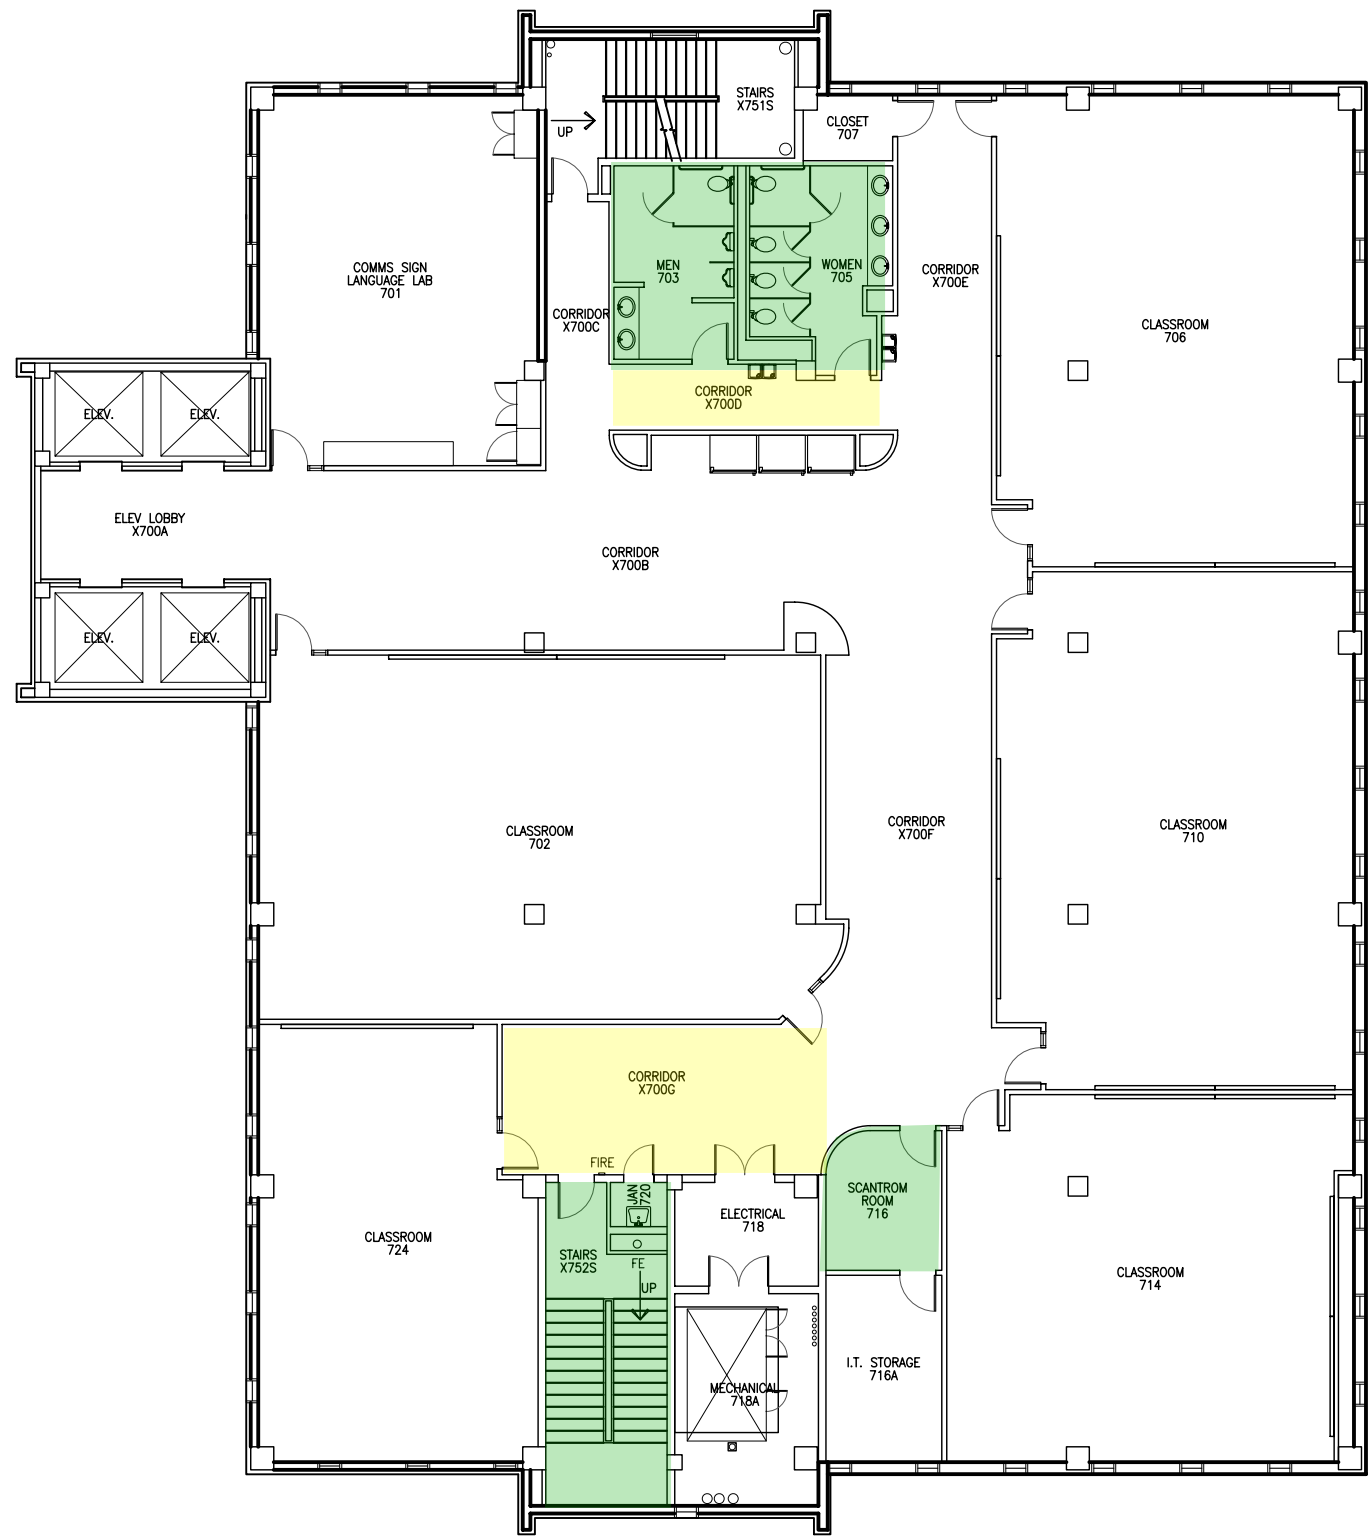

MAP KEY
 Shelter Locations


- Primary
- Secondary

1 MULTI-PURPOSE CLASSROOM LAB BUILDING
 7TH FLOOR PLAN
 SCALE: 1/16" = 1'-0"

 

LEGEND


FIRE PULL	FIRE
FIRE EXTINGUISHER	FE

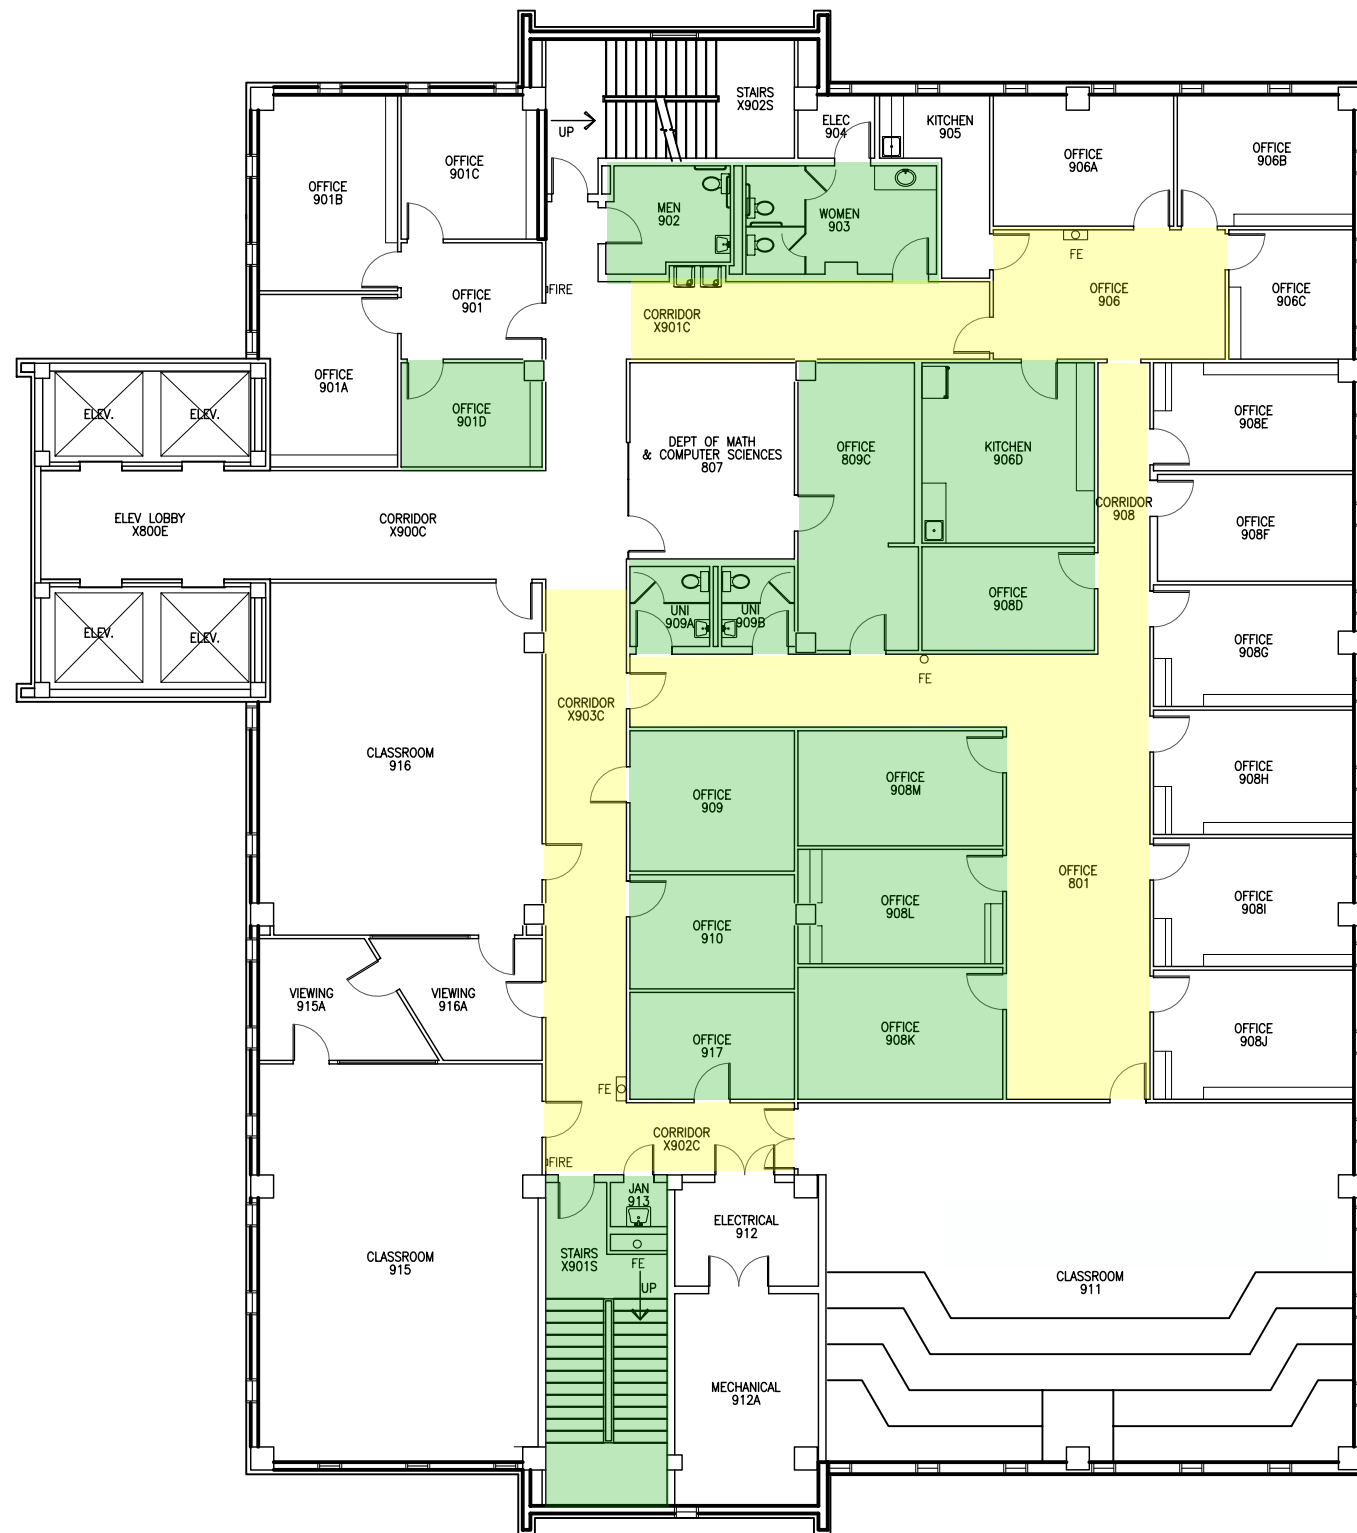

MAP KEY
 Shelter Locations


- Primary
- Secondary

1 MULTI-PURPOSE CLASSROOM LAB BUILDING
 9TH FLOOR PLAN
 SCALE: 1/16" = 1'-0"

 

LEGEND

FIRE PULL	FIRE
FIRE EXTINGUISHER	FE

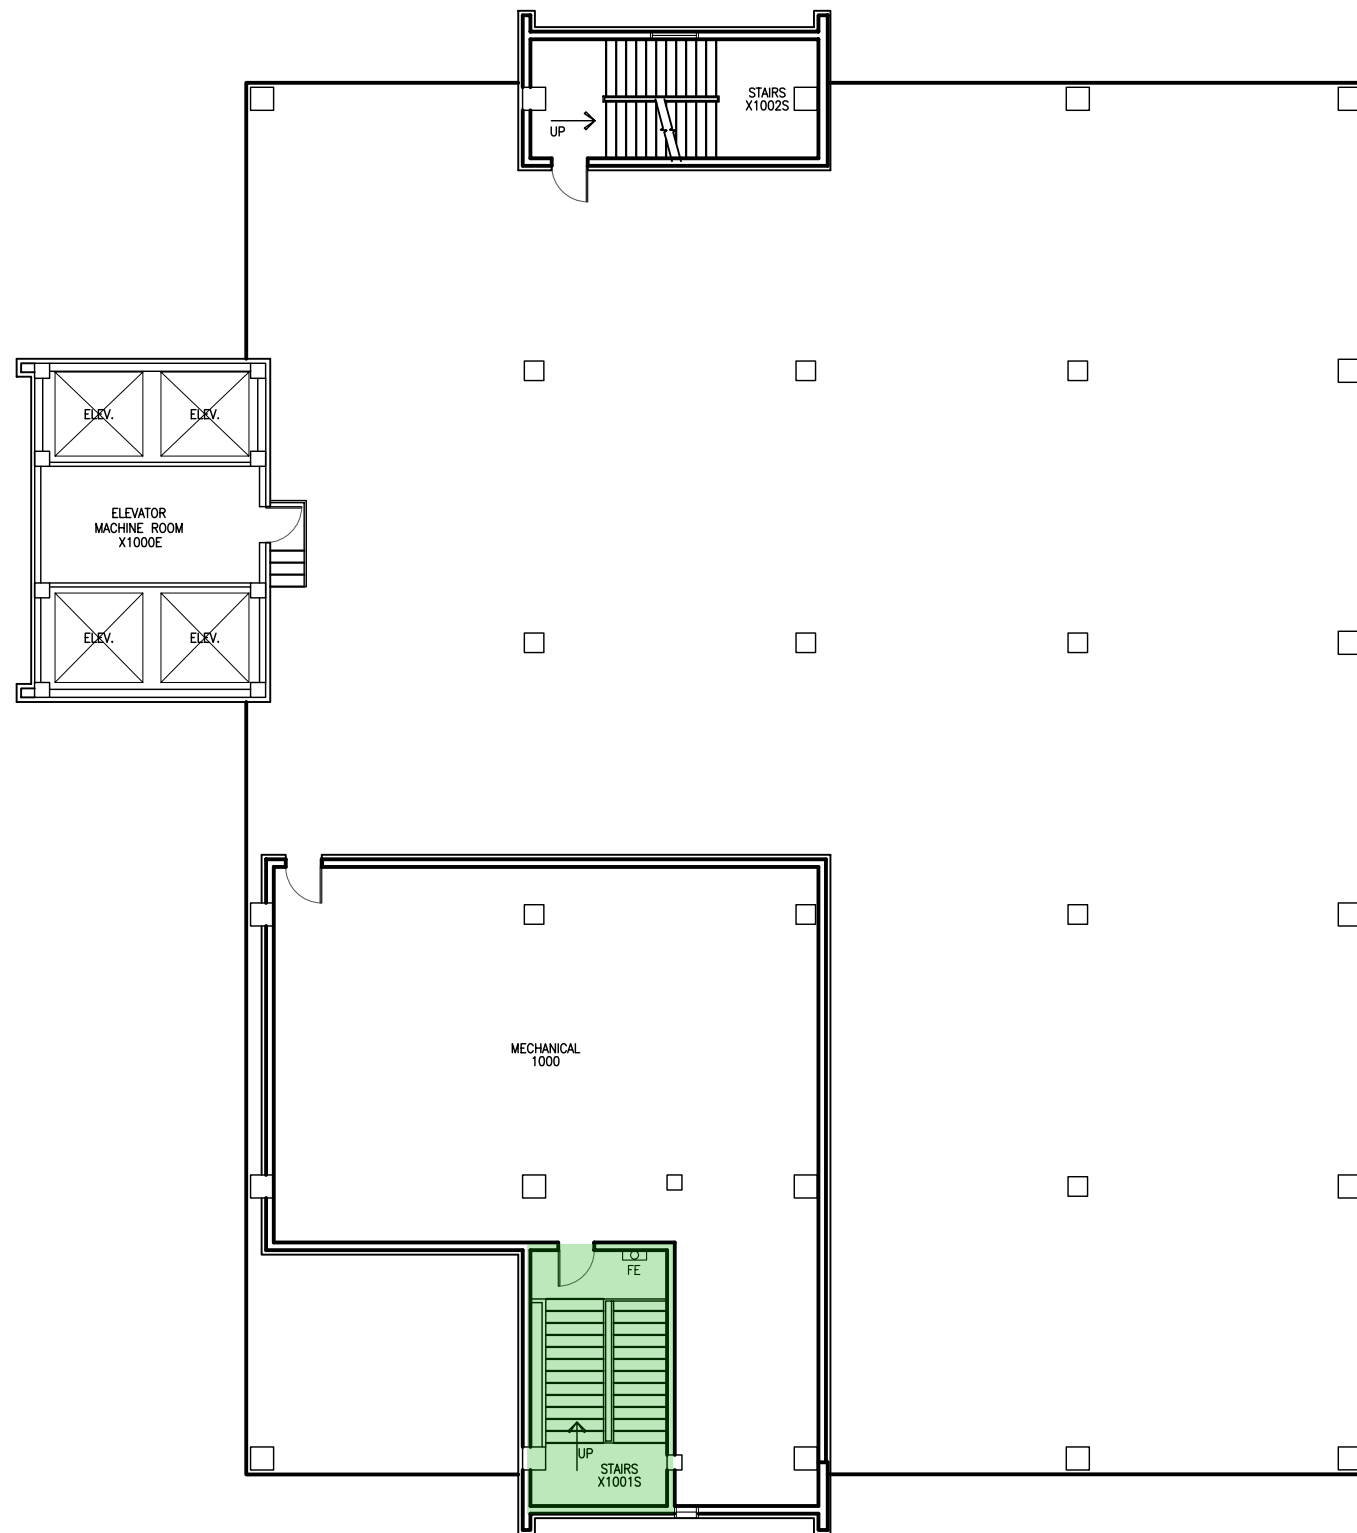

MAP KEY
 Shelter Locations

- Primary
- Secondary

1 MULTI-PURPOSE CLASSROOM LAB BUILDING
 10TH FLOOR PLAN
 SCALE: 1/16" = 1'-0"



LEGEND	
FIRE PULL	FIRE
FIRE EXTINGUISHER	FE