

**MAP KEY**  
 Shelter Locations

- Primary
- Secondary


**1 PATIO BUILDING**  
 1ST FLOOR PLAN


SCALE: 3/32" = 1'-0"



LEGEND

FIRE PULL	FIRE
FIRE EXTINGUISHER	FE

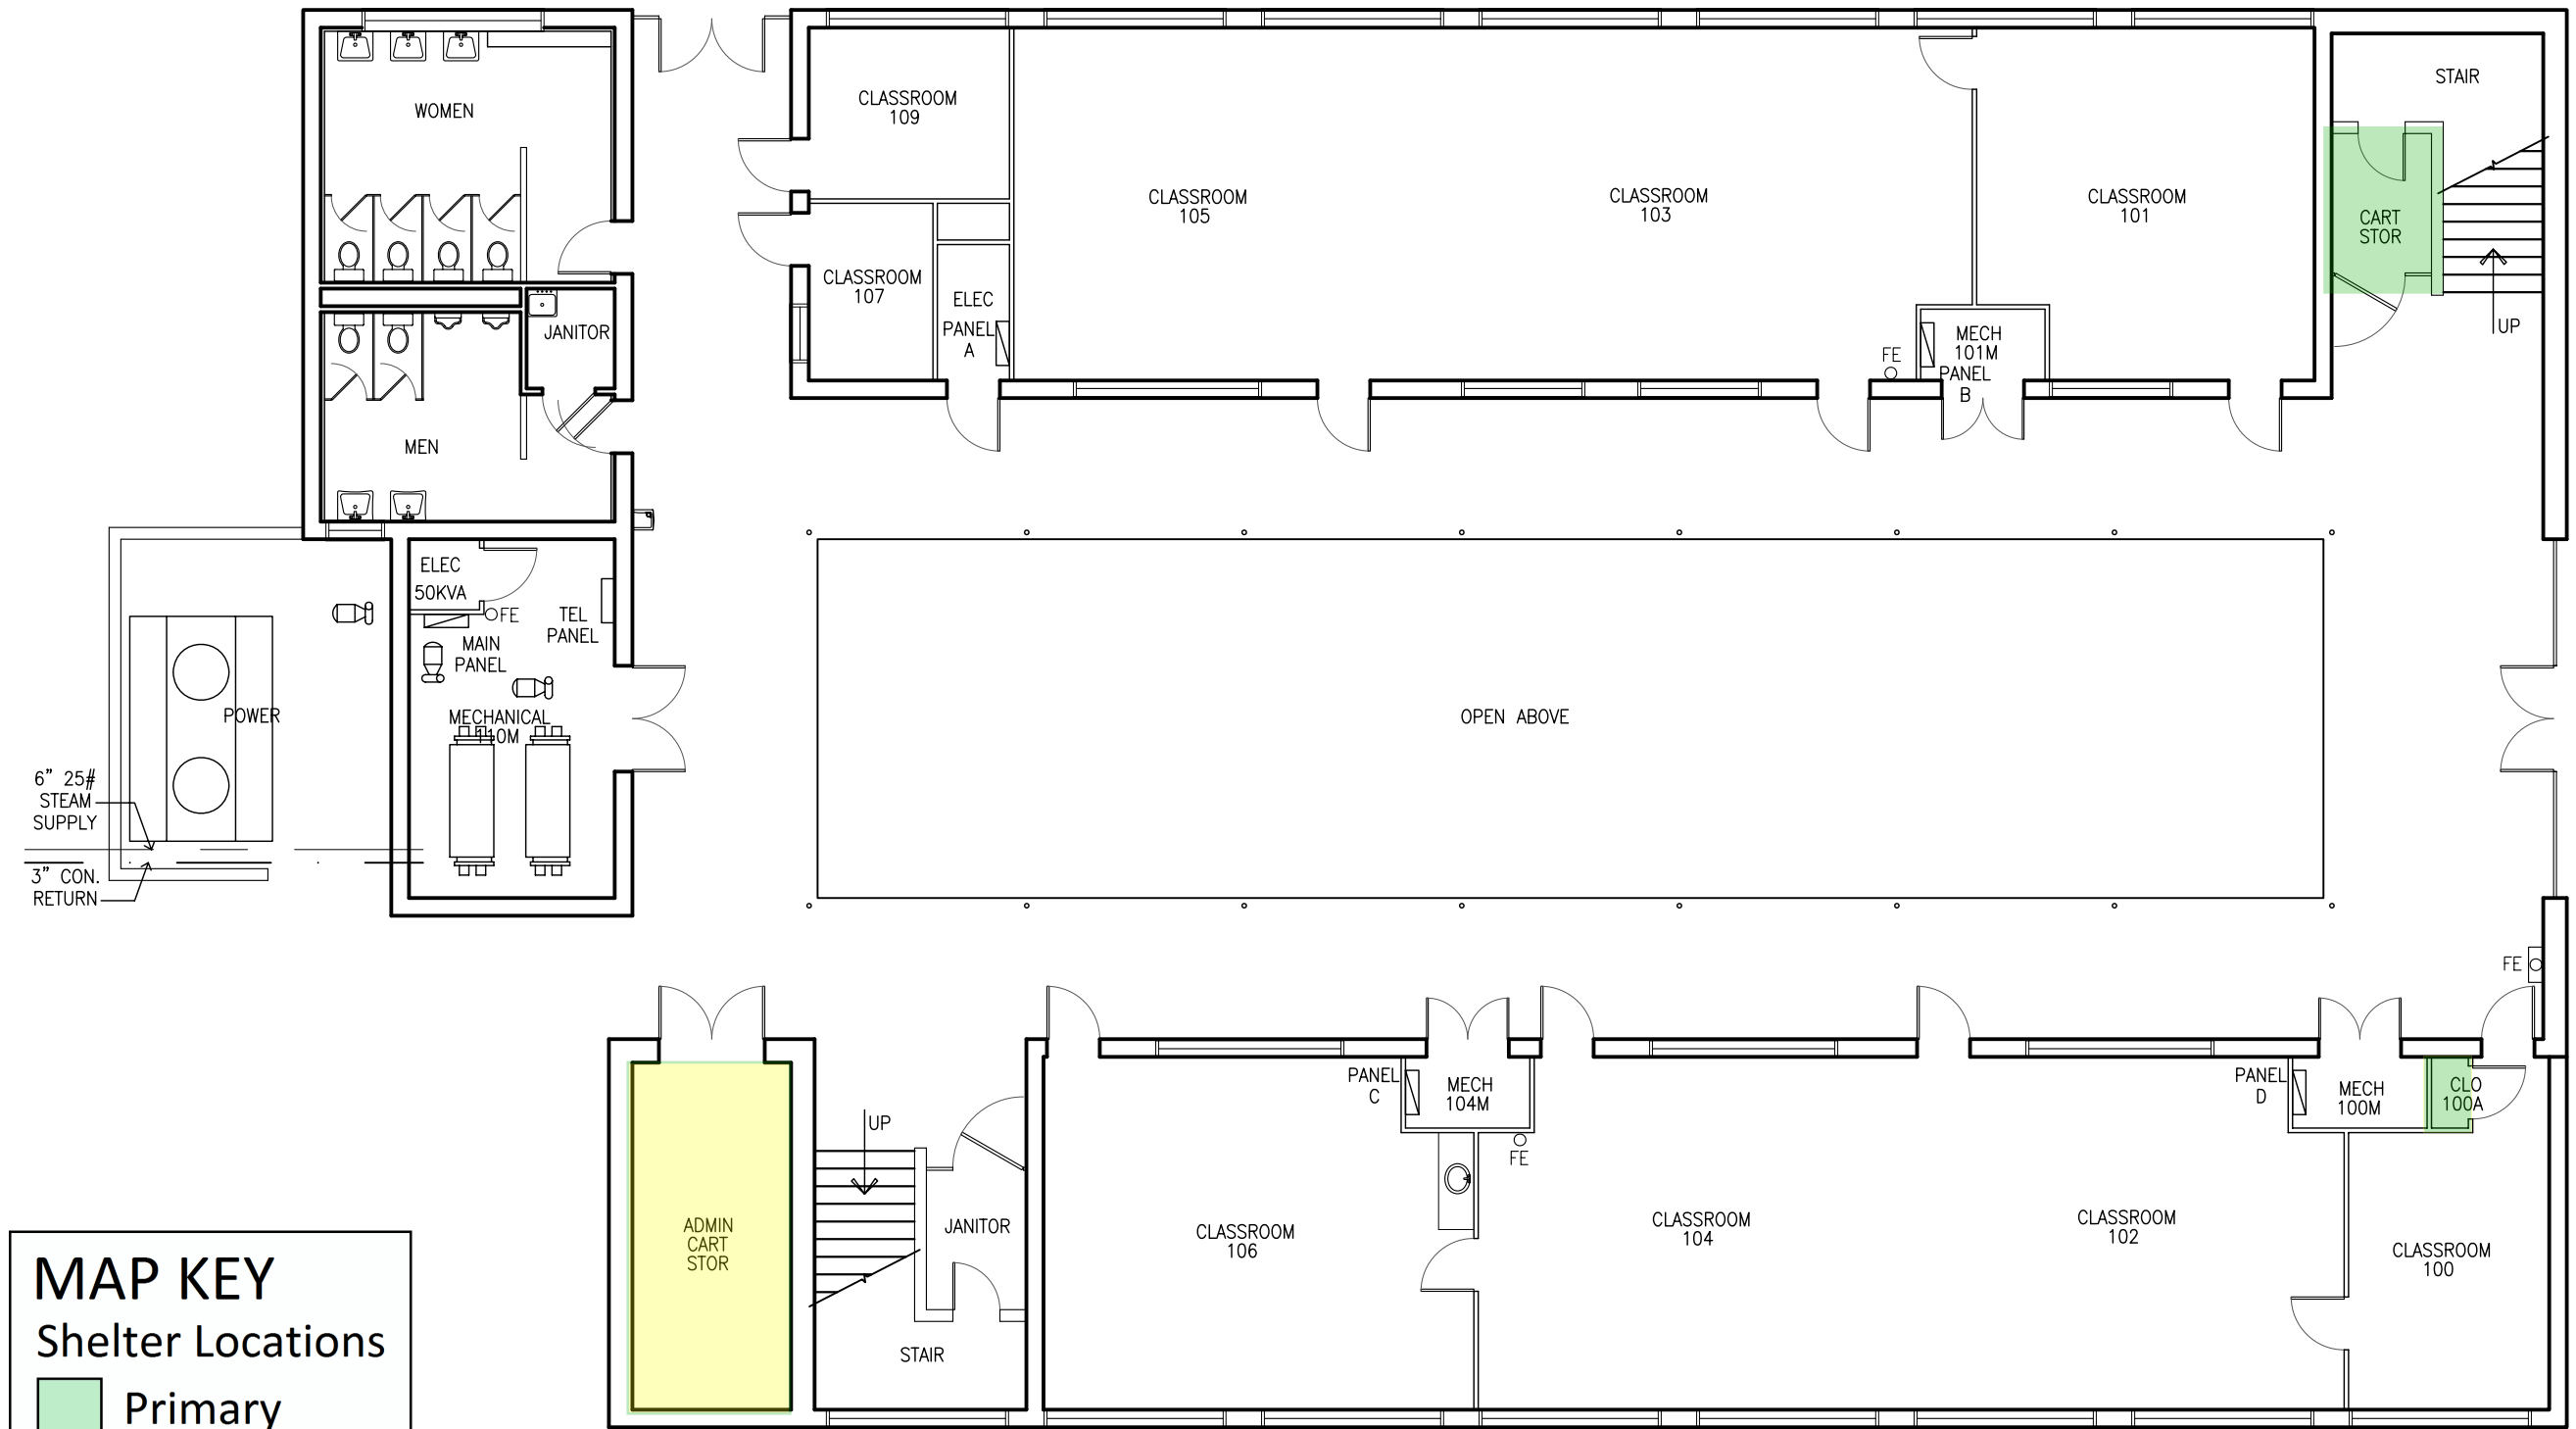

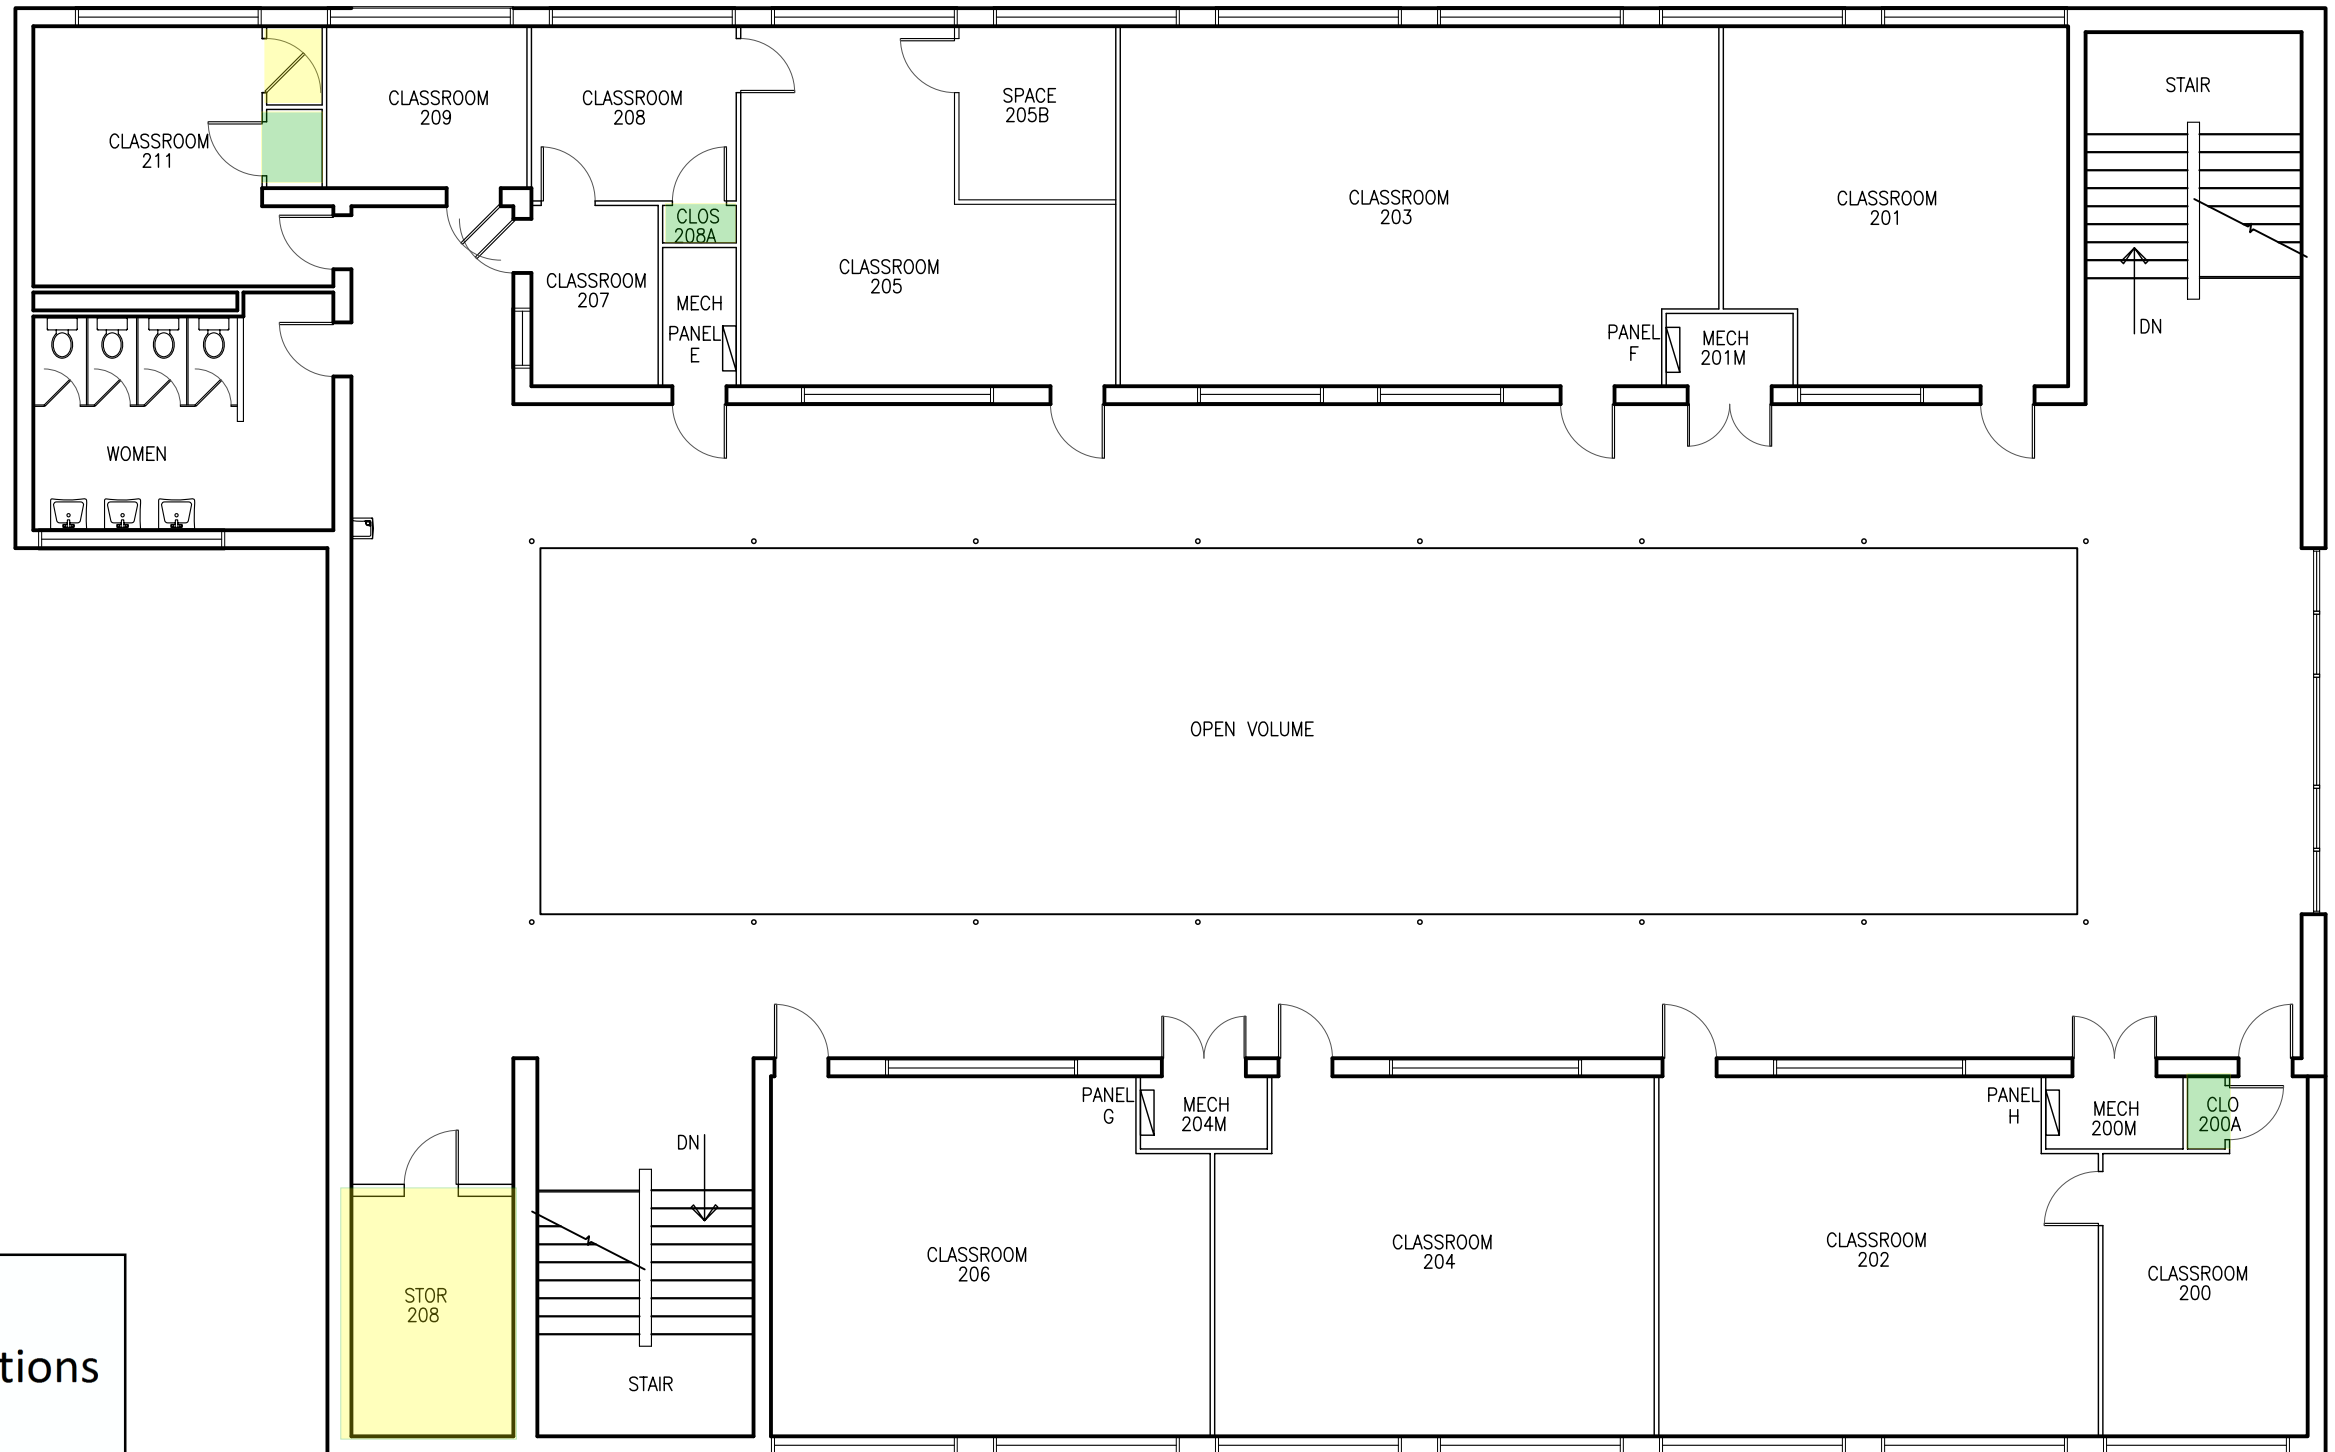

**MAP KEY**  
 Shelter Locations

- Primary
- Secondary



LEGEND	
	FIRE PULL
	FIRE EXTINGUISHER
	FIRE EXIT
	FIRE EXTINGUISHER
	FIRE EXIT