

MAP KEY
 Shelter Locations


- Primary
- Secondary

1 CENTRAL UTILITIES BUILDING
 1ST FLOOR PLAN
 SCALE: 3/32" = 1'-0"



LEGEND

FIRE PULL	FIRE
FIRE EXTINGUISHER	FEO

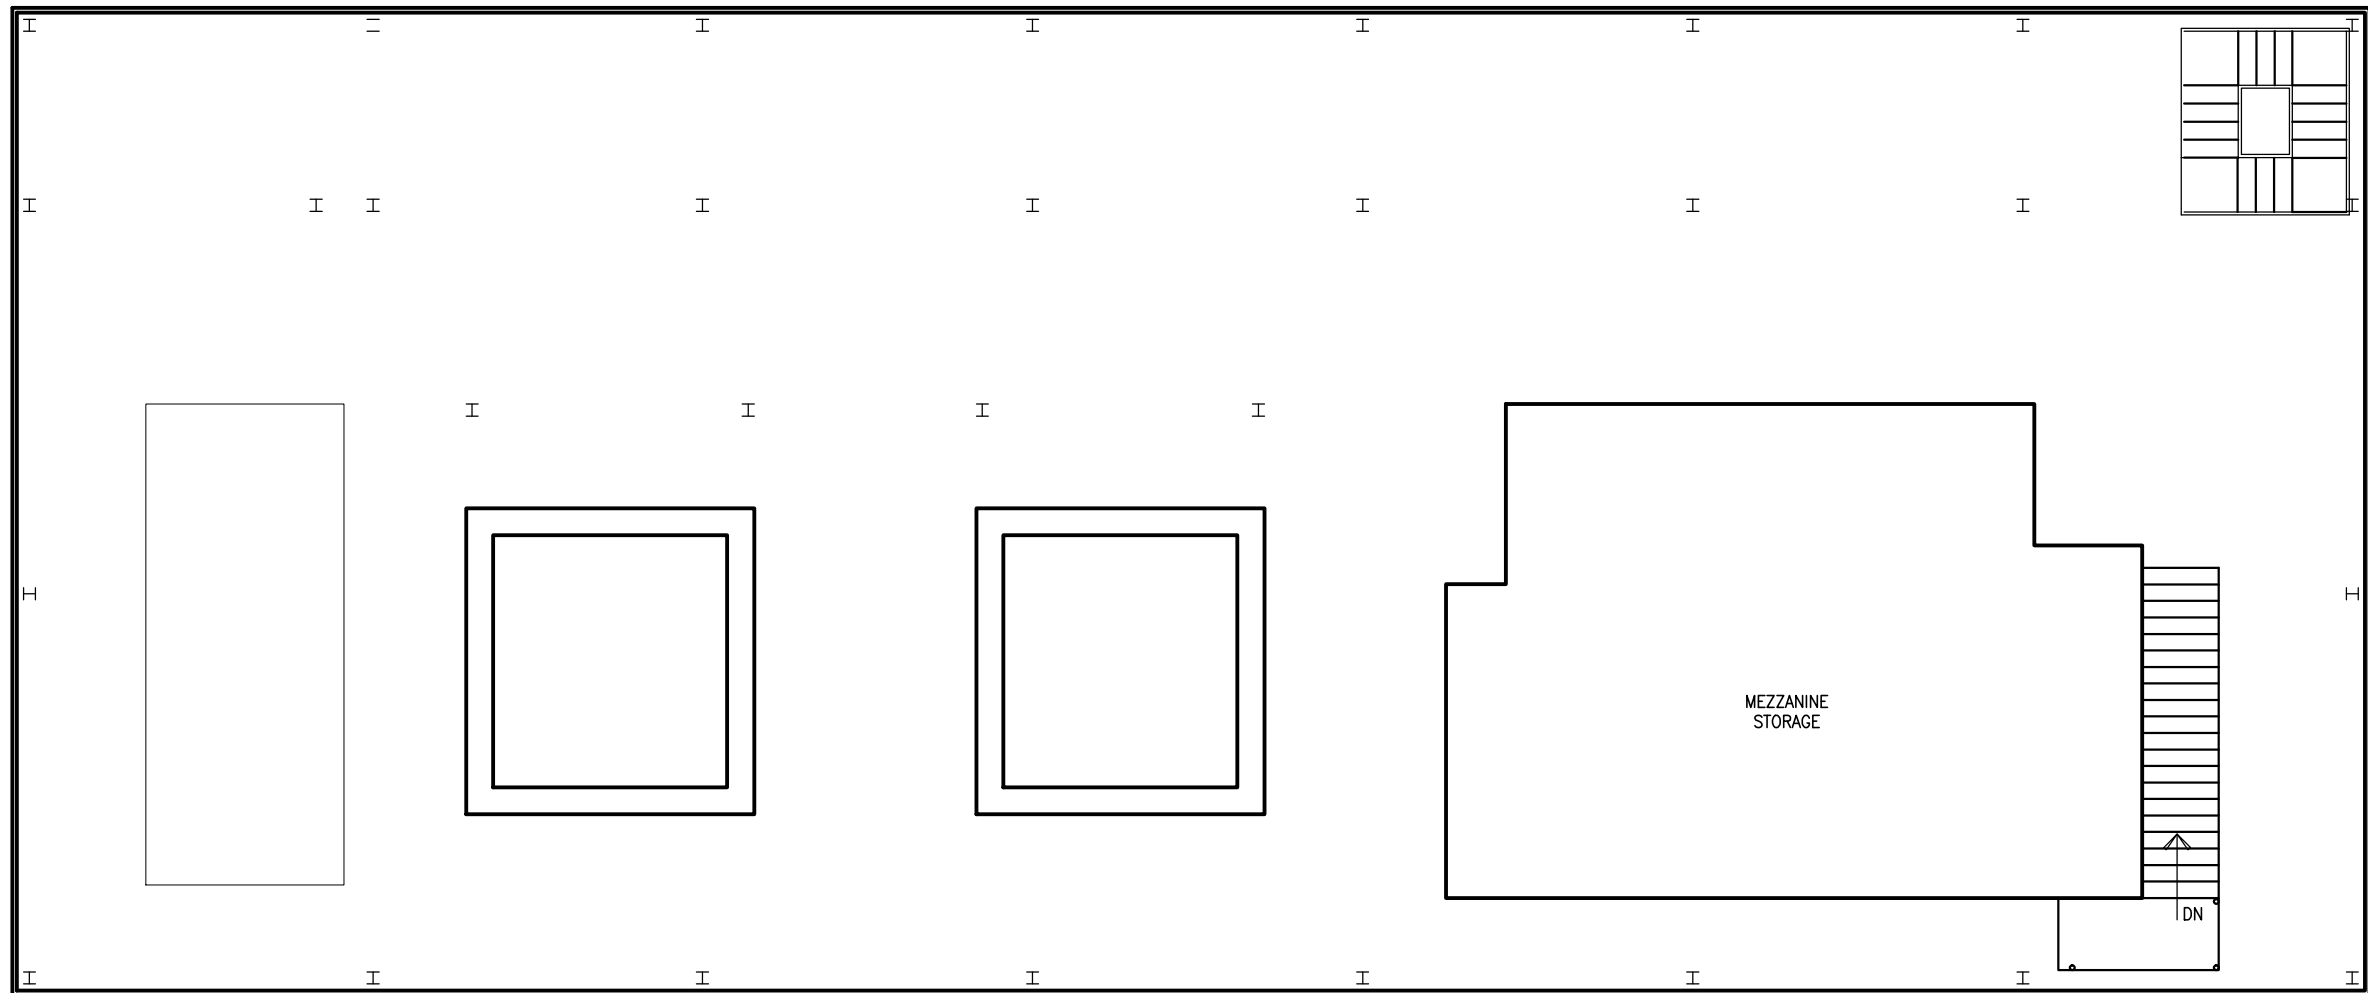


MAP KEY
 Shelter Locations

- Primary
- Secondary

1 CENTRAL UTILITIES BUILDING
 2ND FLOOR PLAN

SCALE: 3/32" = 1'-0"

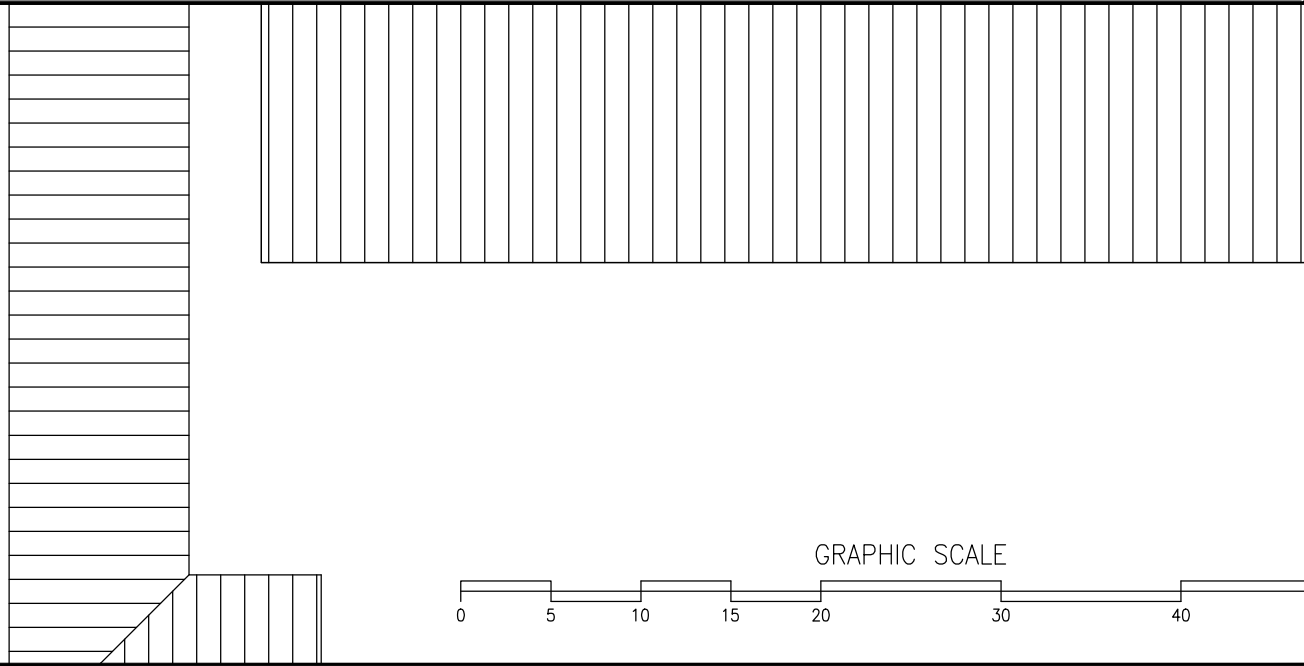

LEGEND

FIRE PULL	FIRE
FIRE EXTINGUISHER	FE