


MAP KEY
 Shelter Locations

- Primary
- Secondary

1 STODDARD HALL BUILDING
 1ST FLOOR PLAN

SCALE: 1/16" = 1'-0"

 

LEGEND

FIRE PULL	FIRE
FIRE EXTINGUISHER	FEO



MAP KEY
 Shelter Locations

- Primary
- Secondary


1 STODDARD HALL BUILDING
 2ND FLOOR PLAN

SCALE: 1/16" = 1'-0"



LEGEND

FIRE PULL	FIRE
FIRE EXTINGUISHER	FE

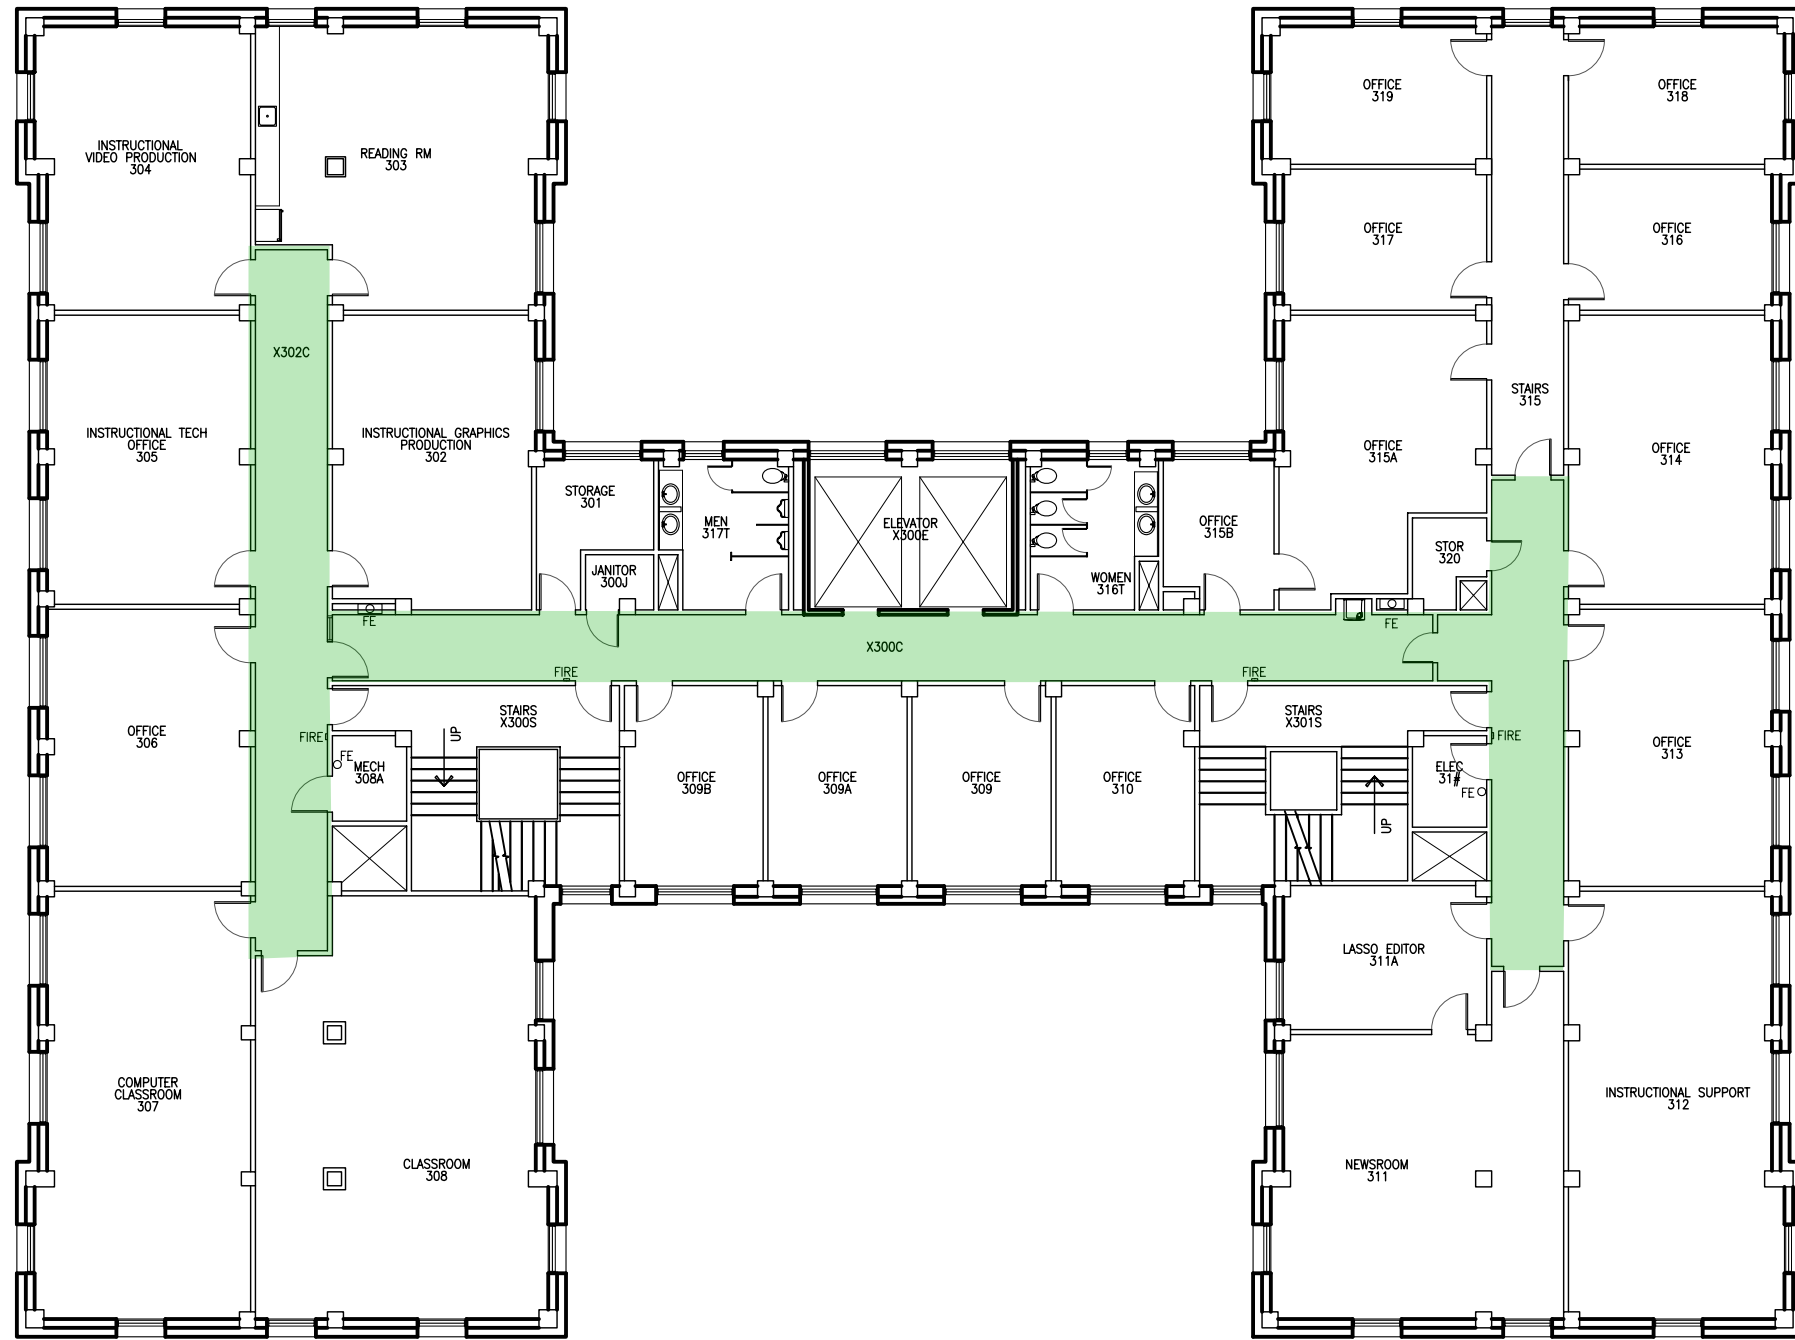

MAP KEY
 Shelter Locations


- Primary
- Secondary

1 STODDARD HALL BUILDING
 3RD FLOOR PLAN

SCALE: 1/16" = 1'-0"



LEGEND	
	FIRE PULL
	FIRE EXTINGUISHER
	FIRE PULL
	FIRE EXTINGUISHER

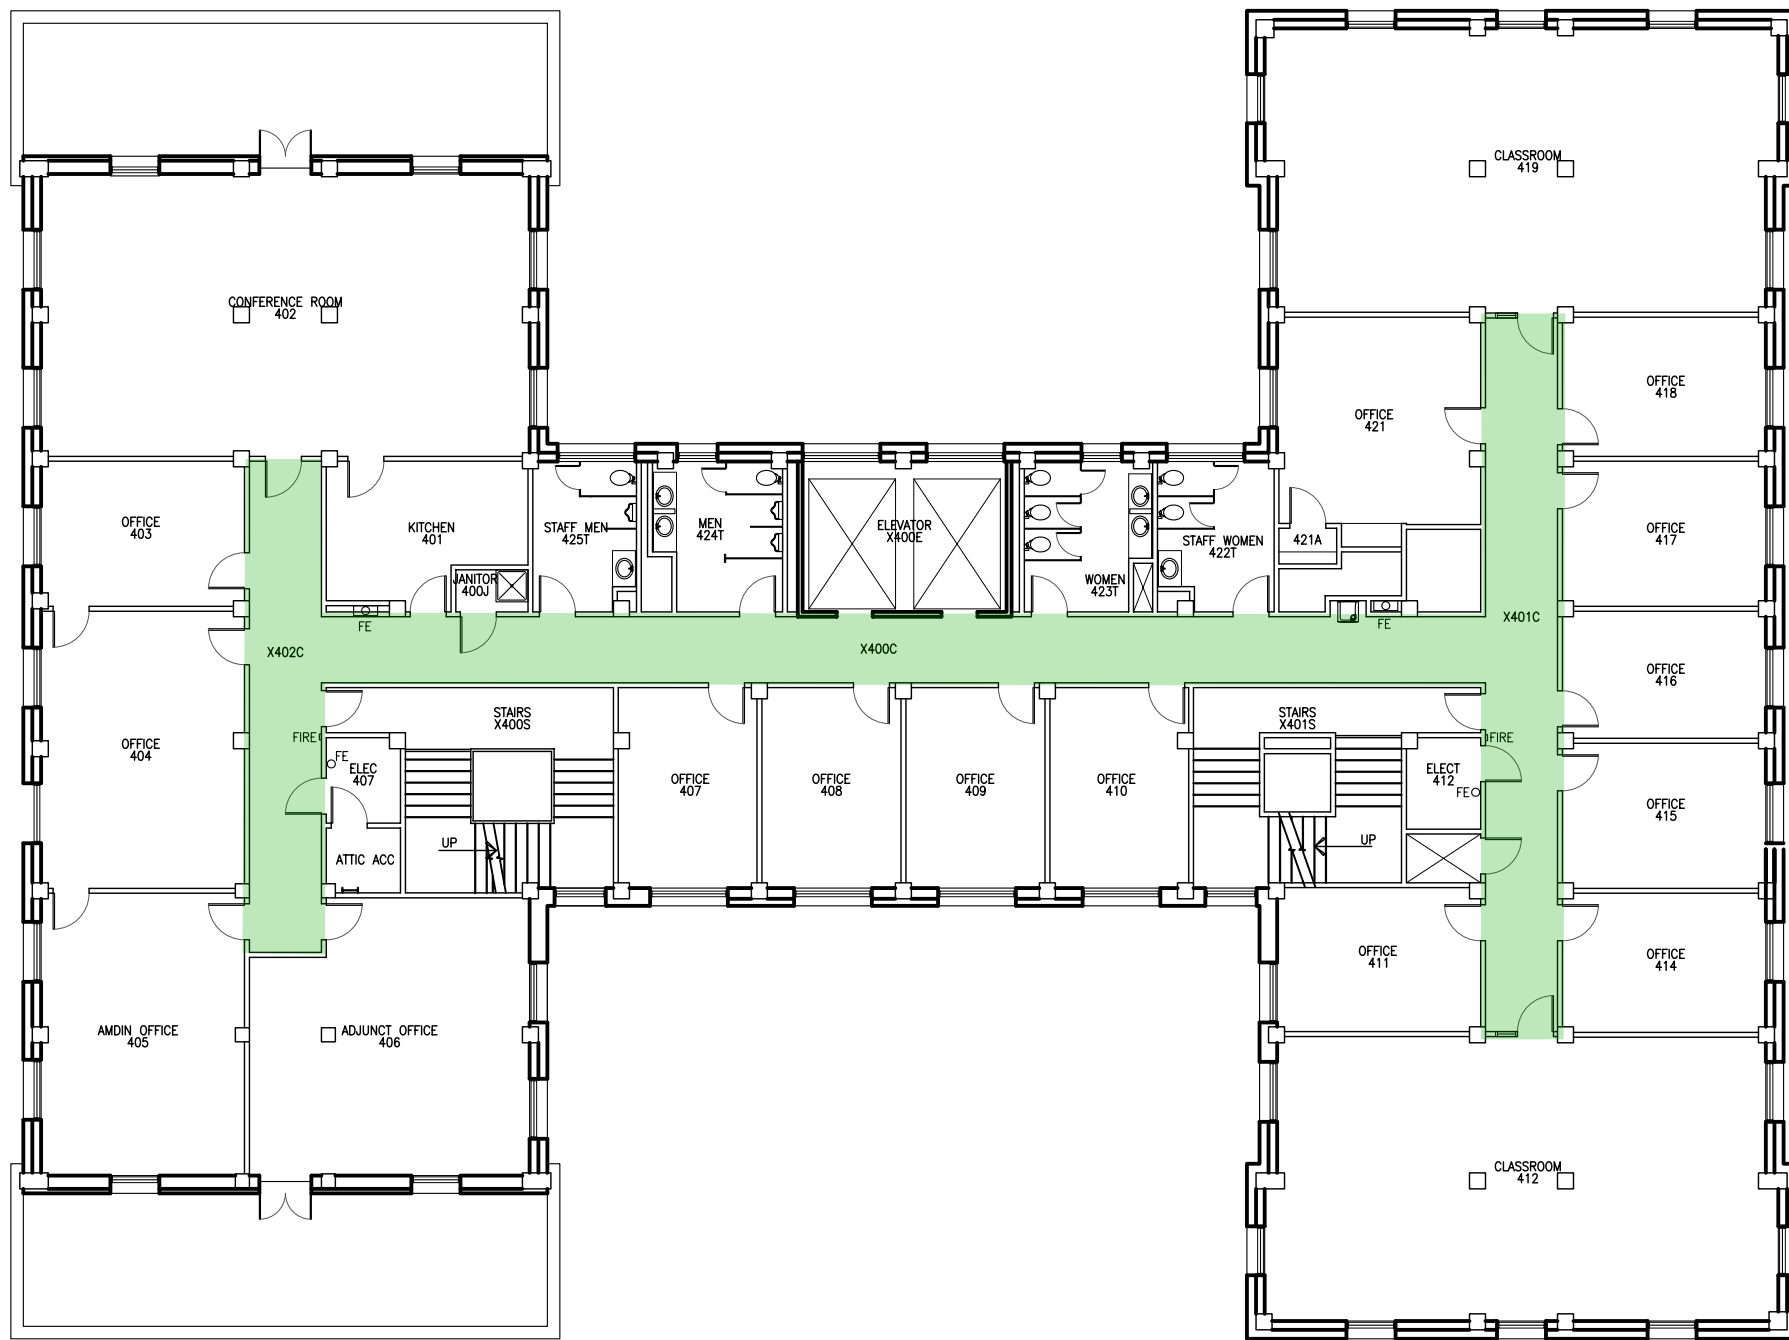

MAP KEY
 Shelter Locations

- Primary
- Secondary

1 STODDARD HALL BUILDING
 4TH FLOOR PLAN

SCALE: 1/16" = 1'-0"



LEGEND

FIRE PULL	FIRE
FIRE EXTINGUISHER	FE