

**MAP KEY**

Shelter Locations




Primary



Secondary

GRAPHIC SCALE

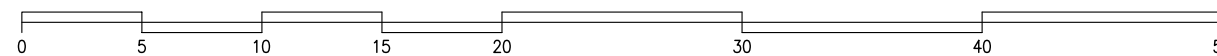


LEGEND	
	FIRE PULL
	FIRE EXTINGUISHER
	FIRE EXIT
	FIRE EXIT



**MAP KEY**  
 Shelter Locations

- Primary
- Secondary

**1** MARY GIBBS JONES HALL BUILDING  
 1ST FLOOR PLAN SCALE: 1/32" = 1'-0"

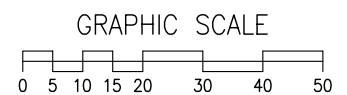


LEGEND

FIRE PULL	FIRE
FIRE EXTINGUISHER	FE




**MAP KEY**  
 Shelter Locations  
 Primary  
 Secondary

1 MARY GIBBS JONES HALL BUILDING  
 2ND FLOOR PLAN SCALE: 1/32" = 1'-0"

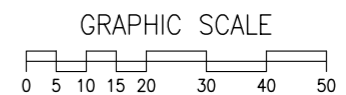


LEGEND  
 FIRE PULL FIRE-  
 FIRE EXTINGUISHER FEO

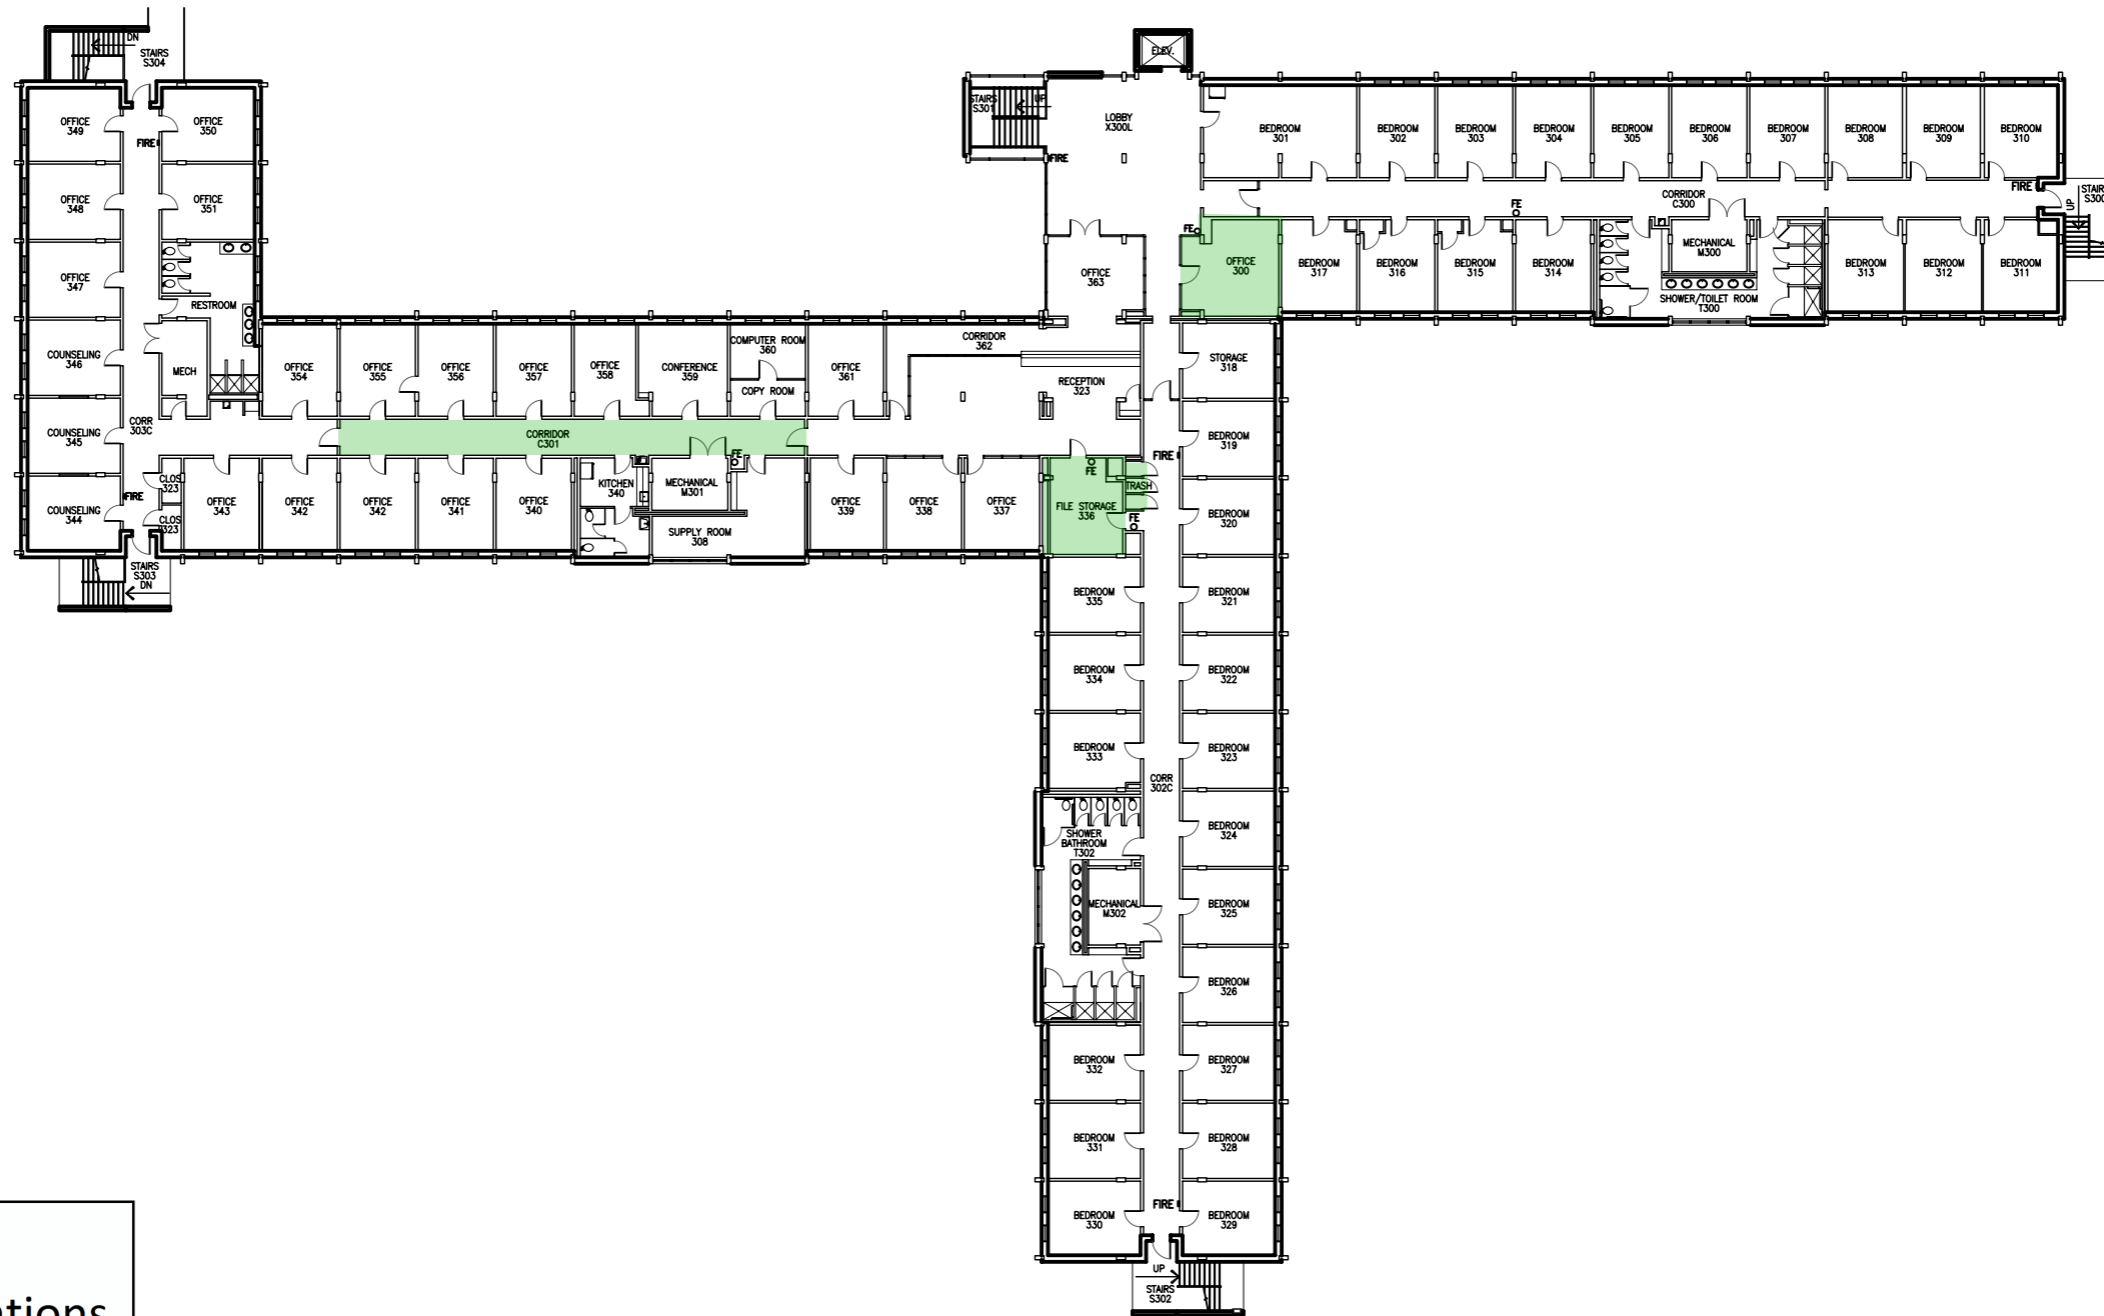

**MAP KEY**  
 Shelter Locations  
 Primary  
 Secondary

1 MARY GIBBS JONES HALL BUILDING  
 3RD FLOOR PLAN SCALE: 1/32" = 1'-0"

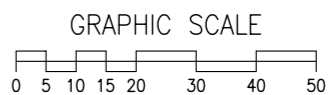

LEGEND  
 FIRE PULL FIRE-  
 FIRE EXTINGUISHER FEO