


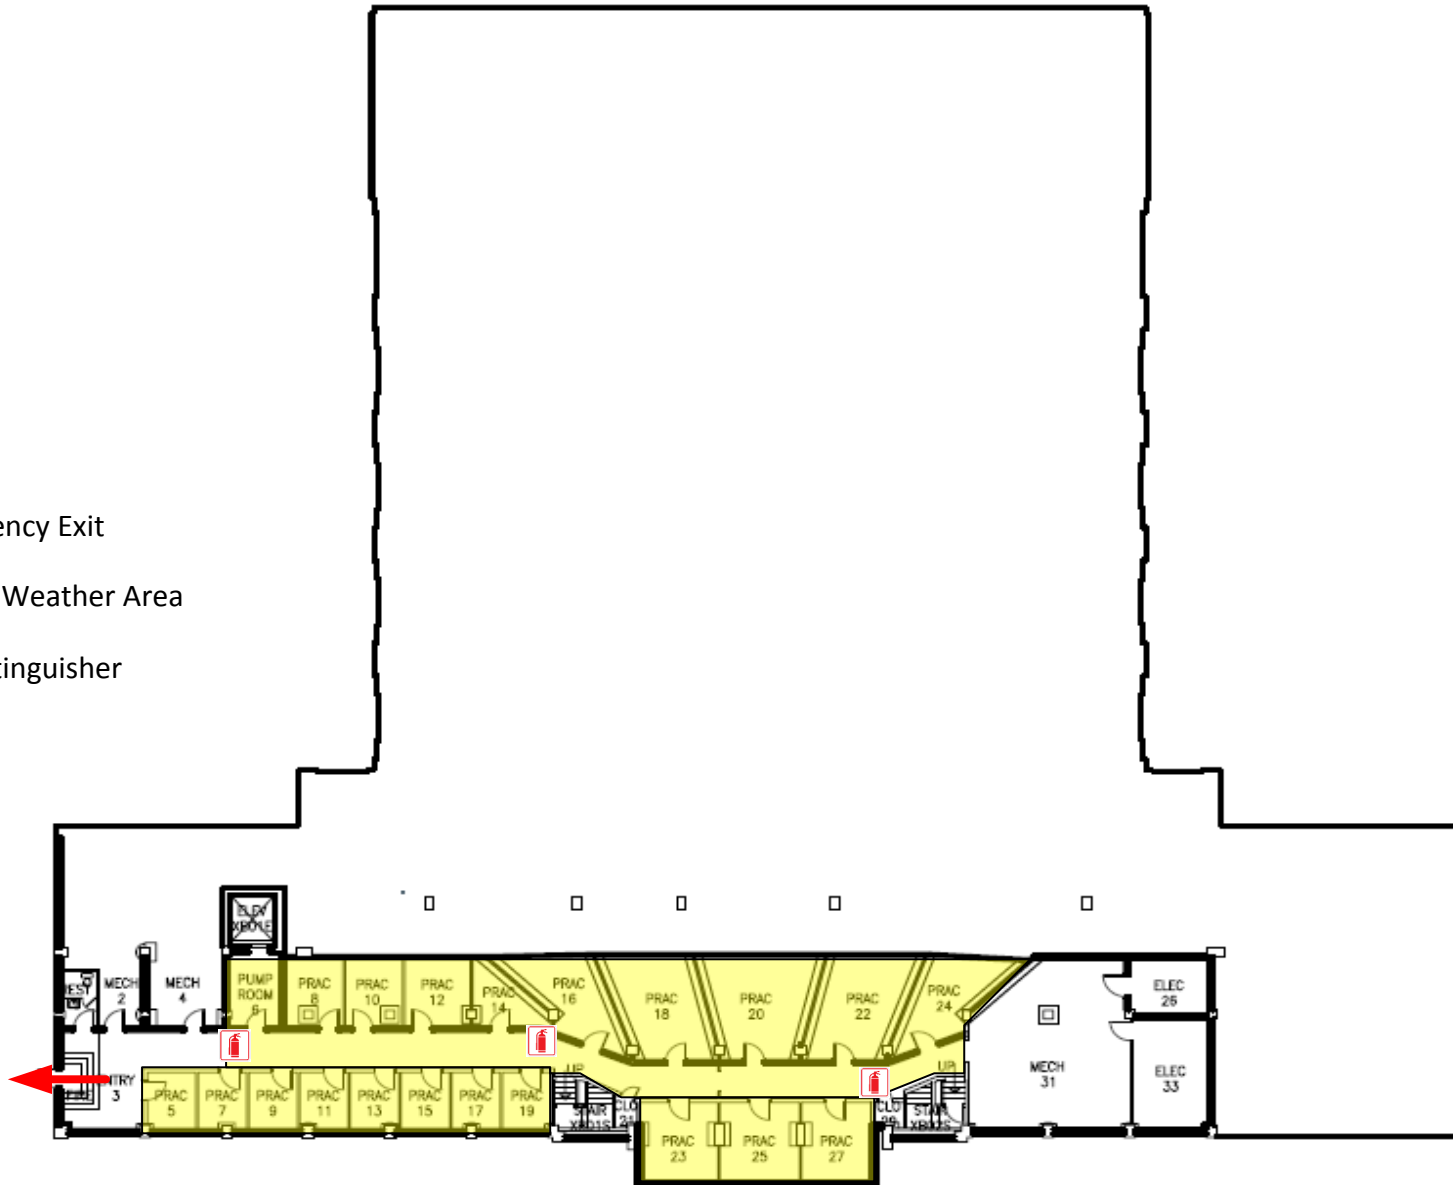
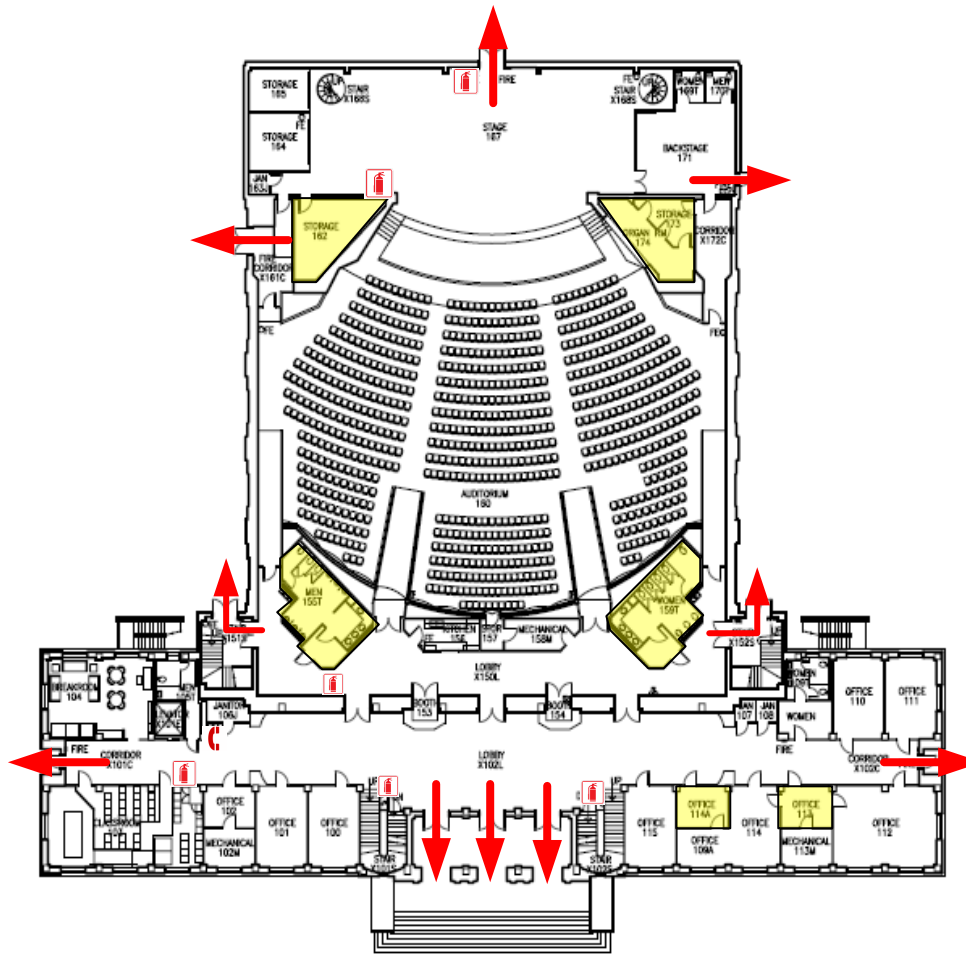


Legend





-  Emergency Exit
-  Severe Weather Area
-  Fire Extinguisher





LEGEND	
	FIRE PULL
	FIRE EXTINGUISHER
	FIRE
	FEO




Legend




-  Emergency Exit
-  Severe Weather Area
-  Fire Extinguisher
-  Emergency Phone

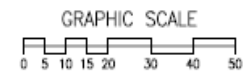1 MUSIC/MARGO JONES BUILDING
 1ST PLAN
 SCALE: 1/32" = 1'-0"

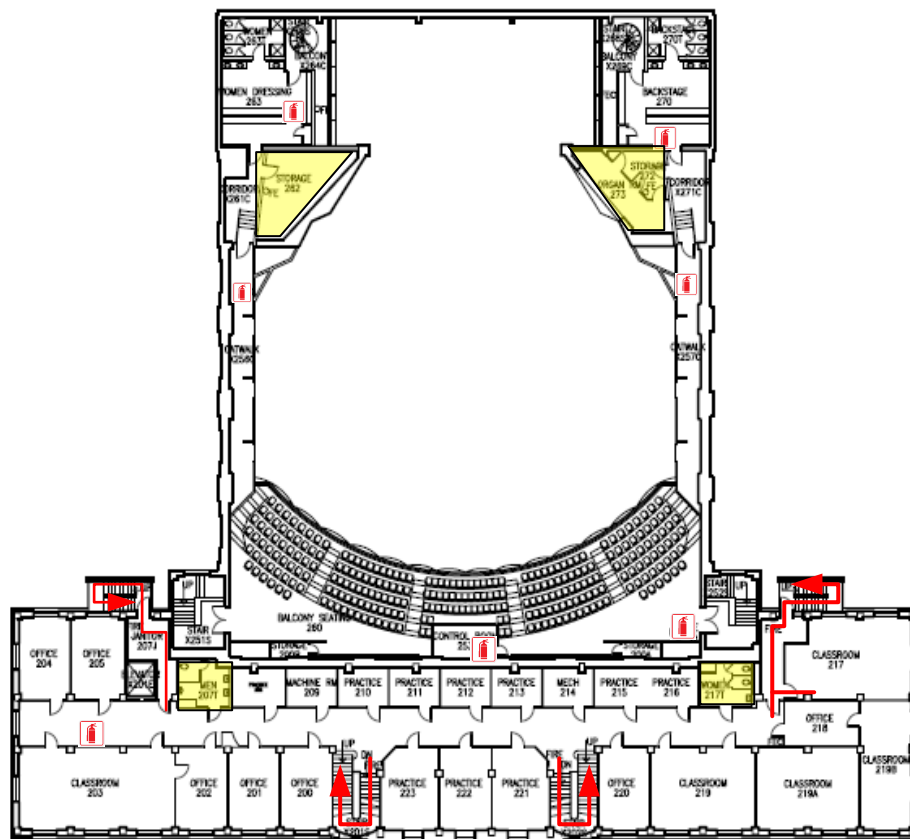





Legend


-  Emergency Exit
-  Severe Weather Area
-  Fire Extinguisher


1 MUSIC/MARGO JONES BUILDING
 2ND PLAN
 SCALE: 1/32" = 1'-0"

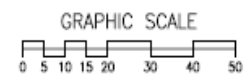

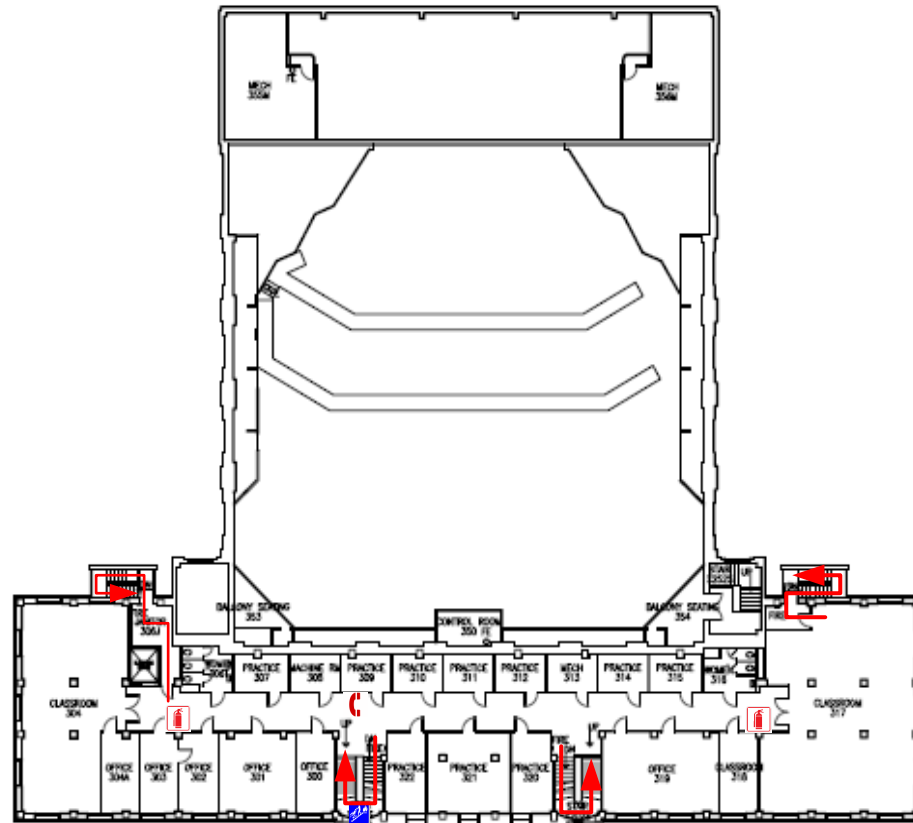

Legend

-  Emergency Exit
-  Fire Extinguisher
-  Emergency Phone
-  Evacuation Chair

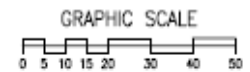

LEGEND
 FIRE PULL FIRE-
 FIRE CONTAINER TEG